


```


XREF'S
-----
Resolved
-----
ZG-2234H
REG-DCON
-----
Unresolved
-----
ZG-MAND
-----
LTSCALE
-----
I=I

```



SYMBOLS									
<div><div><div><div></div><div>1185+00</div></div><div></div><div></div></div><div>RAIL CONTROL</div><div><div></div><div></div></div><div>ROAD, RAILROAD, OR OTHER</div><div><div></div><div></div></div><div>RIGHT-OF-WAY</div><div><div></div><div></div></div><div>TEMPORARY EASEMENT</div><div><div></div><div></div></div><div>LIMITS OF PROPOSED IMPROVEMENTS</div><div><div></div><div></div></div><div>STATION LOCATION</div><div><div></div><div></div></div><div>STAGING AREA LOCATION</div><div><div></div><div></div></div><div>MAINTENANCE FACILITY LOCATION</div><div><div><div>STREET NAME</div><div></div></div><div></div></div><div>GRADE CROSSING ROAD</div><div><div></div><div></div></div><div>STRADDLE BENT</div><div><div></div><div></div></div><div>TRACTION POWER SUB STATION</div><div><div></div><div></div></div><div>AUTOMATIC GATE WITH FLASHERS</div><div><div></div><div></div></div><div>TRAFFIC SIGNAL</div></div>									

						Designed By:		DE IS CONCEPTUAL	CH2MHILL						Scale: NTS		LINK LIGHT RAIL PROJECT EAST CORRIDOR SEGMENT A TRACK PLAN & PROFILE/ LEGEND & SYMBOLS		Drawing No.: A0_-KZ01	
						Drawn By:			IN ASSOCIATION WITH PARSONS & INCA ENGINEERS INC.						Filename: ELA1A0_-KZ01.dwg				Sheet No.: Rev.:	
						Checked By:									Contract No.: EL_SEG_A				G-A1	
						Approved By:									Date:					
No.	Date	Dsn.	Chk.	App.	Revisions					Submitted:	Date:	Approved:	Date:	Date:						


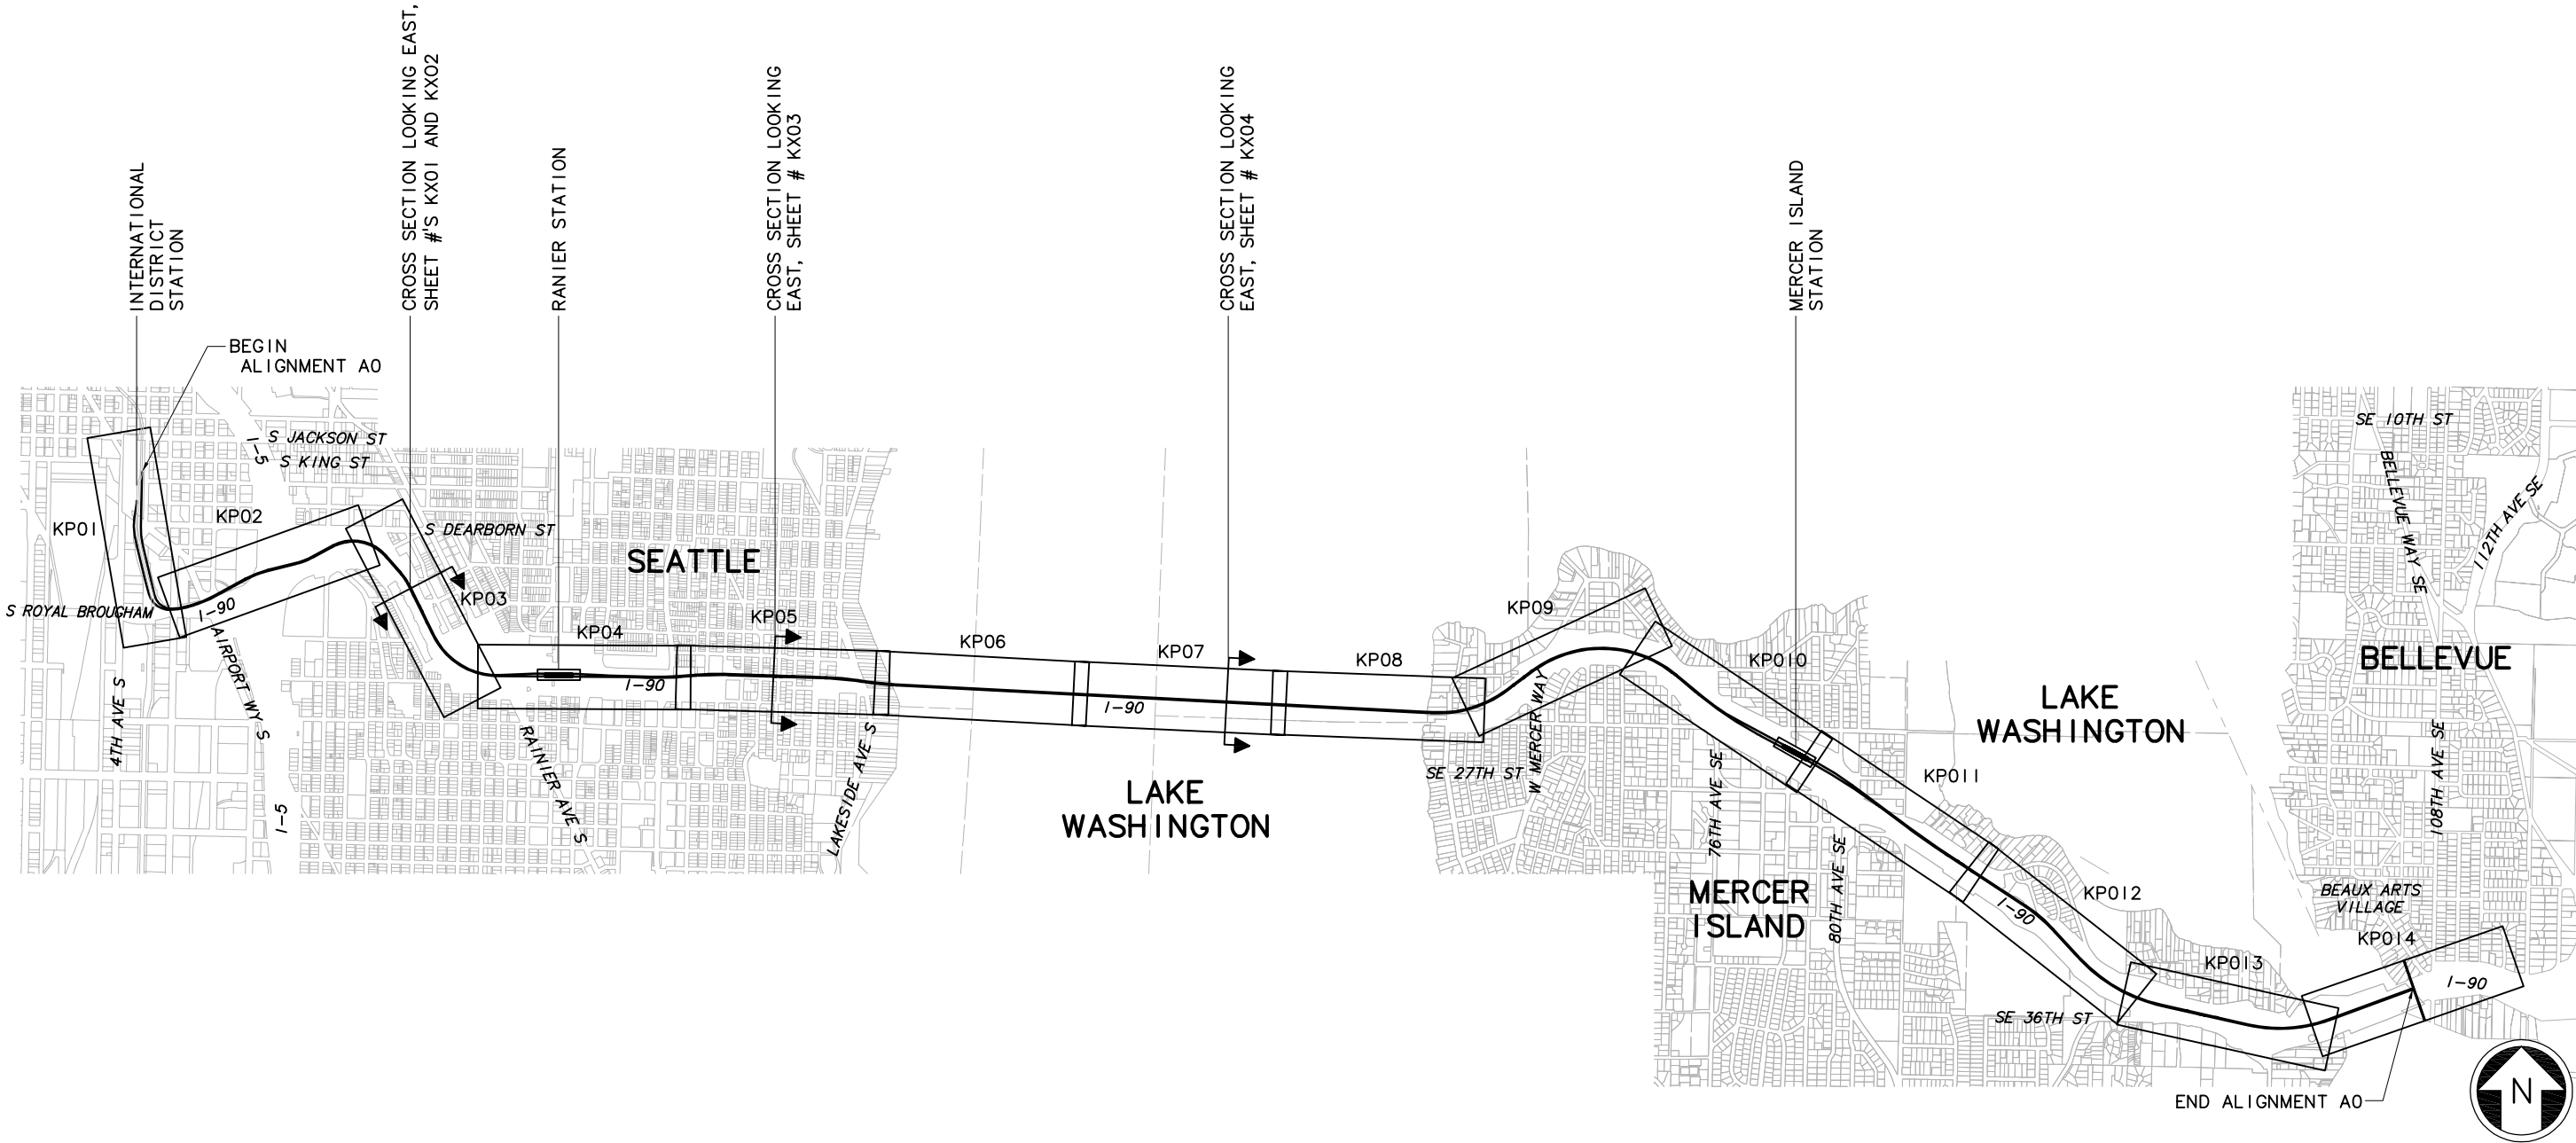
XREF'S
Resolved
C00_L251KA
ELA_A0__KA
REG--DCON
X00_L251KA
ZG--2234H
x0216rx
x0219rx
x0222rx
x0225rx
x0516rx
x0519rx
x0522rx
x0525rx
x6919rx
x6922rx
x6925rx
x7219rx
x7222rx
x7225rx
x7519rx
x7522rx
x7819rx
x7822rx
x8119rx
x8122rx
x8719rx
x9019rx
x9022rx
x9316rx
x9319rx
x9322rx
x9616rx
x9619rx
x9916rx
x9919rx
Unresolved
key_East
LTSCALE
I=1



c:\work\ELA\A0__GZ05.dwg
10/16/08 08:28 : eackerm OE5396

						Designed By:	DE IS CONCEPTUAL	<div>CH2MHILL</div> <div>IN ASSOCIATION WITH</div> <div>PARSONS & INCA ENGINEERS INC.</div>				<div></div> <div>SOUNDTRANSIT</div>	Scale:	NTS		<div>EAST LINK PROJECT</div> <div>SEGMENT A</div> <div>ALTERNATIVE A1</div> <div>KEY PLAN</div> <div></div>	Drawing No.:	A0__GZ05	
						Drawn By:							Filename:	ELA1A0__GZ05.dwg			Sheet No.:	Rev.:	
						Checked By:							Contract No.:	EL_SEG_A					
						Approved By:							Date:						
No.	Date	Dsn.	Chk.	App.	Revisions				Submitted:	Date:	Approved:	Date:					G-A2		

SEE DWG A0_-KP04

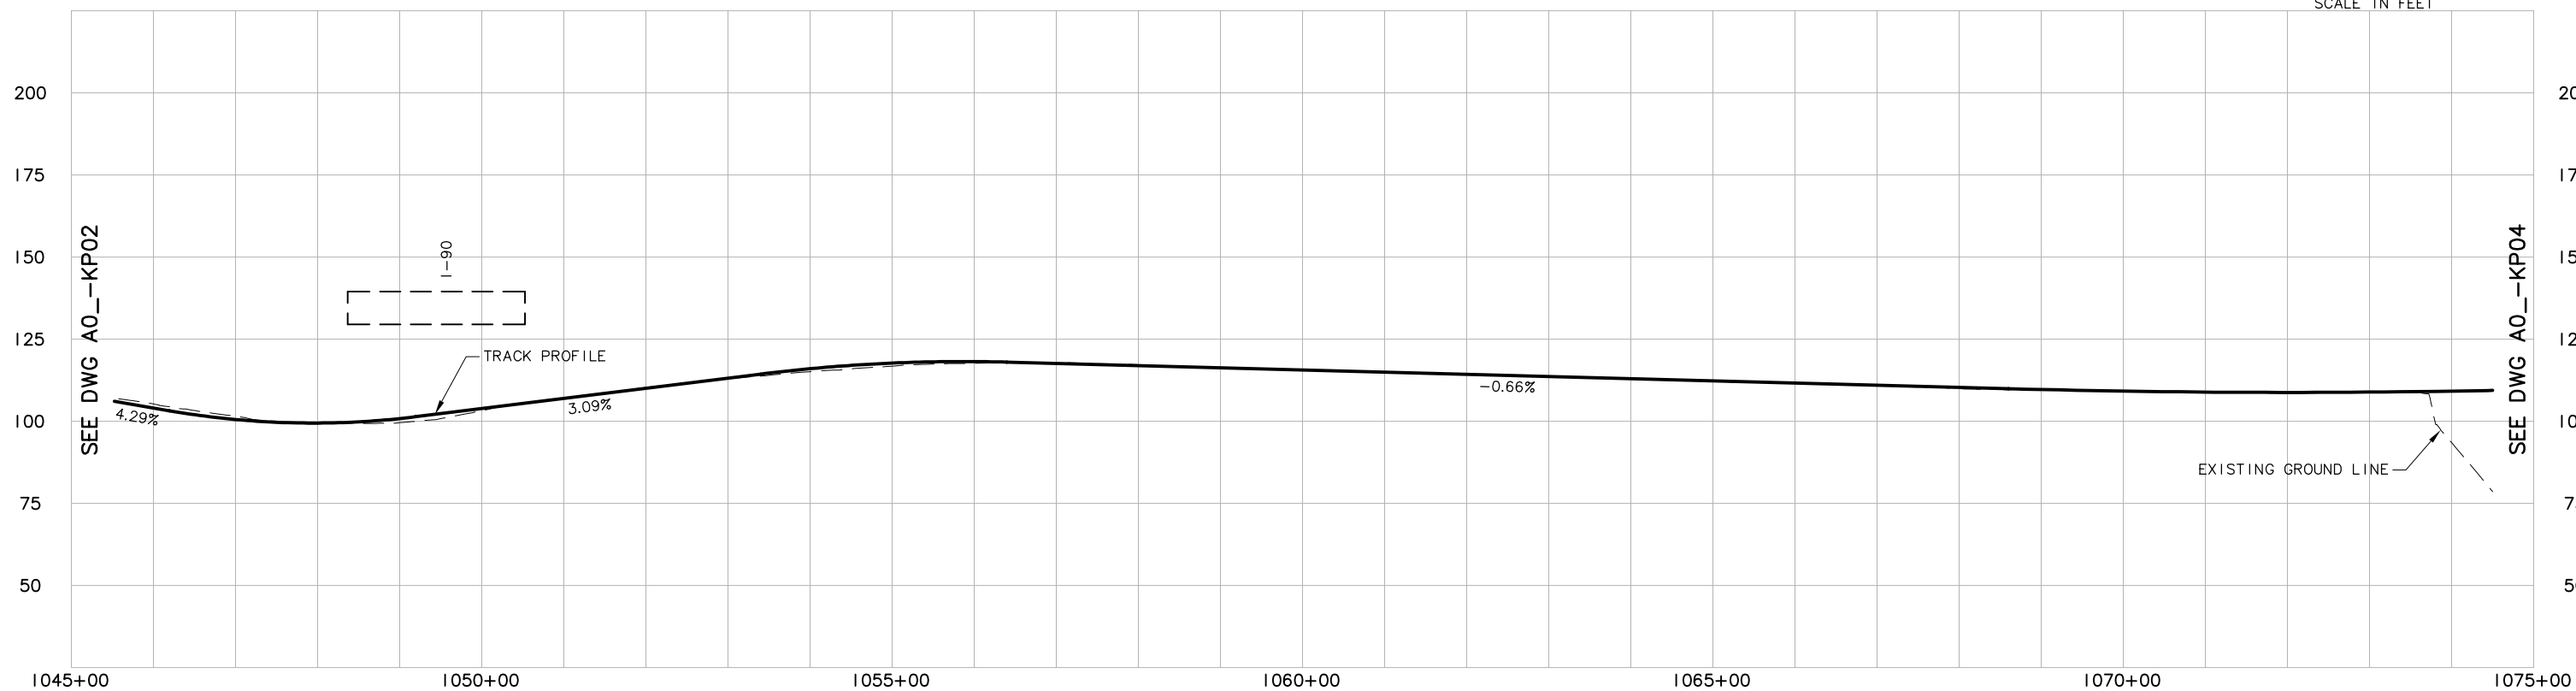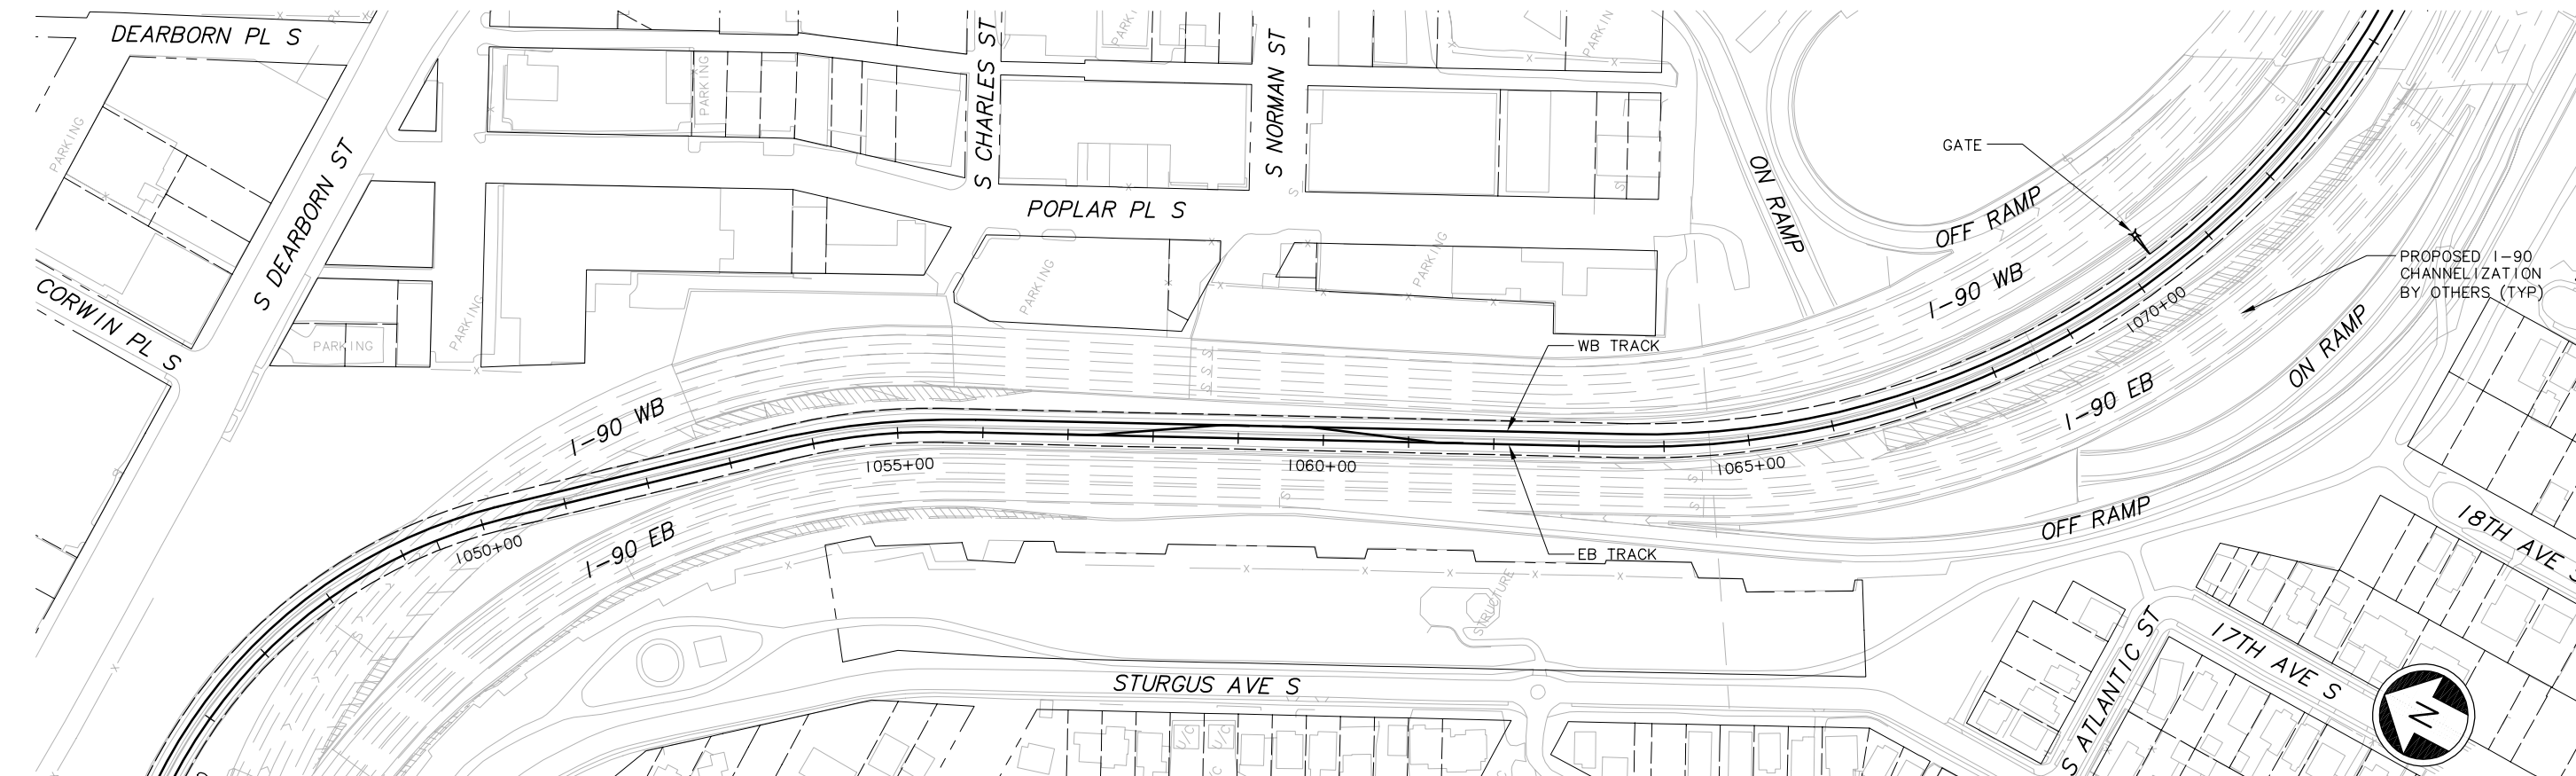

						Designed By:
						Drawn By:
						Checked By:
						Approved By:
No.	Date	Dsn.	Chk.	App.	Revisions	

DE IS
CONCEPTUAL

CH2MHILL

IN ASSOCIATION WITH
PARSONS & INCA
ENGINEERS

Submitted

Date	
------	--

Approved



Date

Scale:
H: 1"=100'; V: 1"=25'
Filename:
ELA1A0__KP03.dwg
Contract No.:
EL SEG_A

Date

EAST LINK PROJECT

SEGMENT A

ALTERNATIVE A1

TRACK PLAN & PROFILE



Drawing No.:
A0_-KP03

Sheet No.: Rev



G-A5

c:\work\ELA\AO__KP03.dwg 05/16/08 08:29 : eackerm OF5396

XREF'S
Resolved
ELA_A0_CM
ELA_A0_J0
ELA_A0_KA
ELA_190fut
REG-DCON
ZG-2234H
ZG-G10010
x7519rx
x7519sf
x7522rx
x7522sf
x7819rx
x7819sf
x7822rx
x7822sf
Unresolved
ELA_RANA_AP
key_East
LTSCALE
1=1

SEE DWG A0_-KP03

SEE DWG A0_-KP05

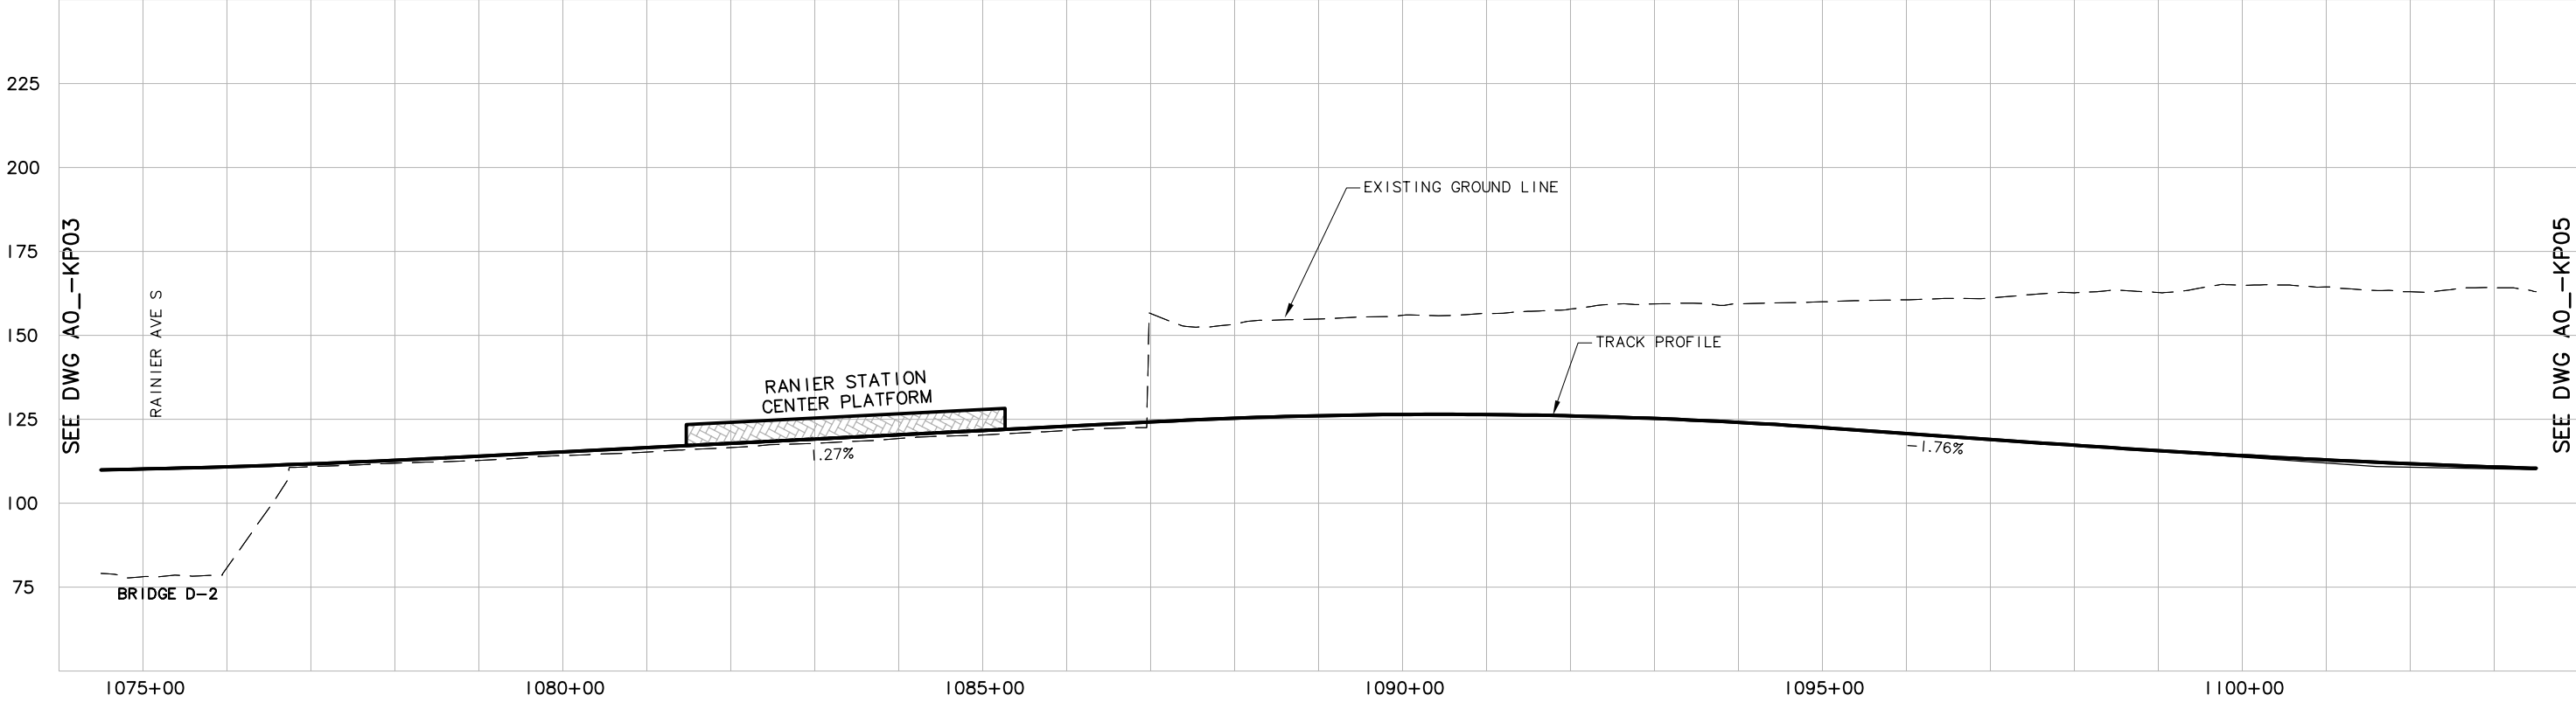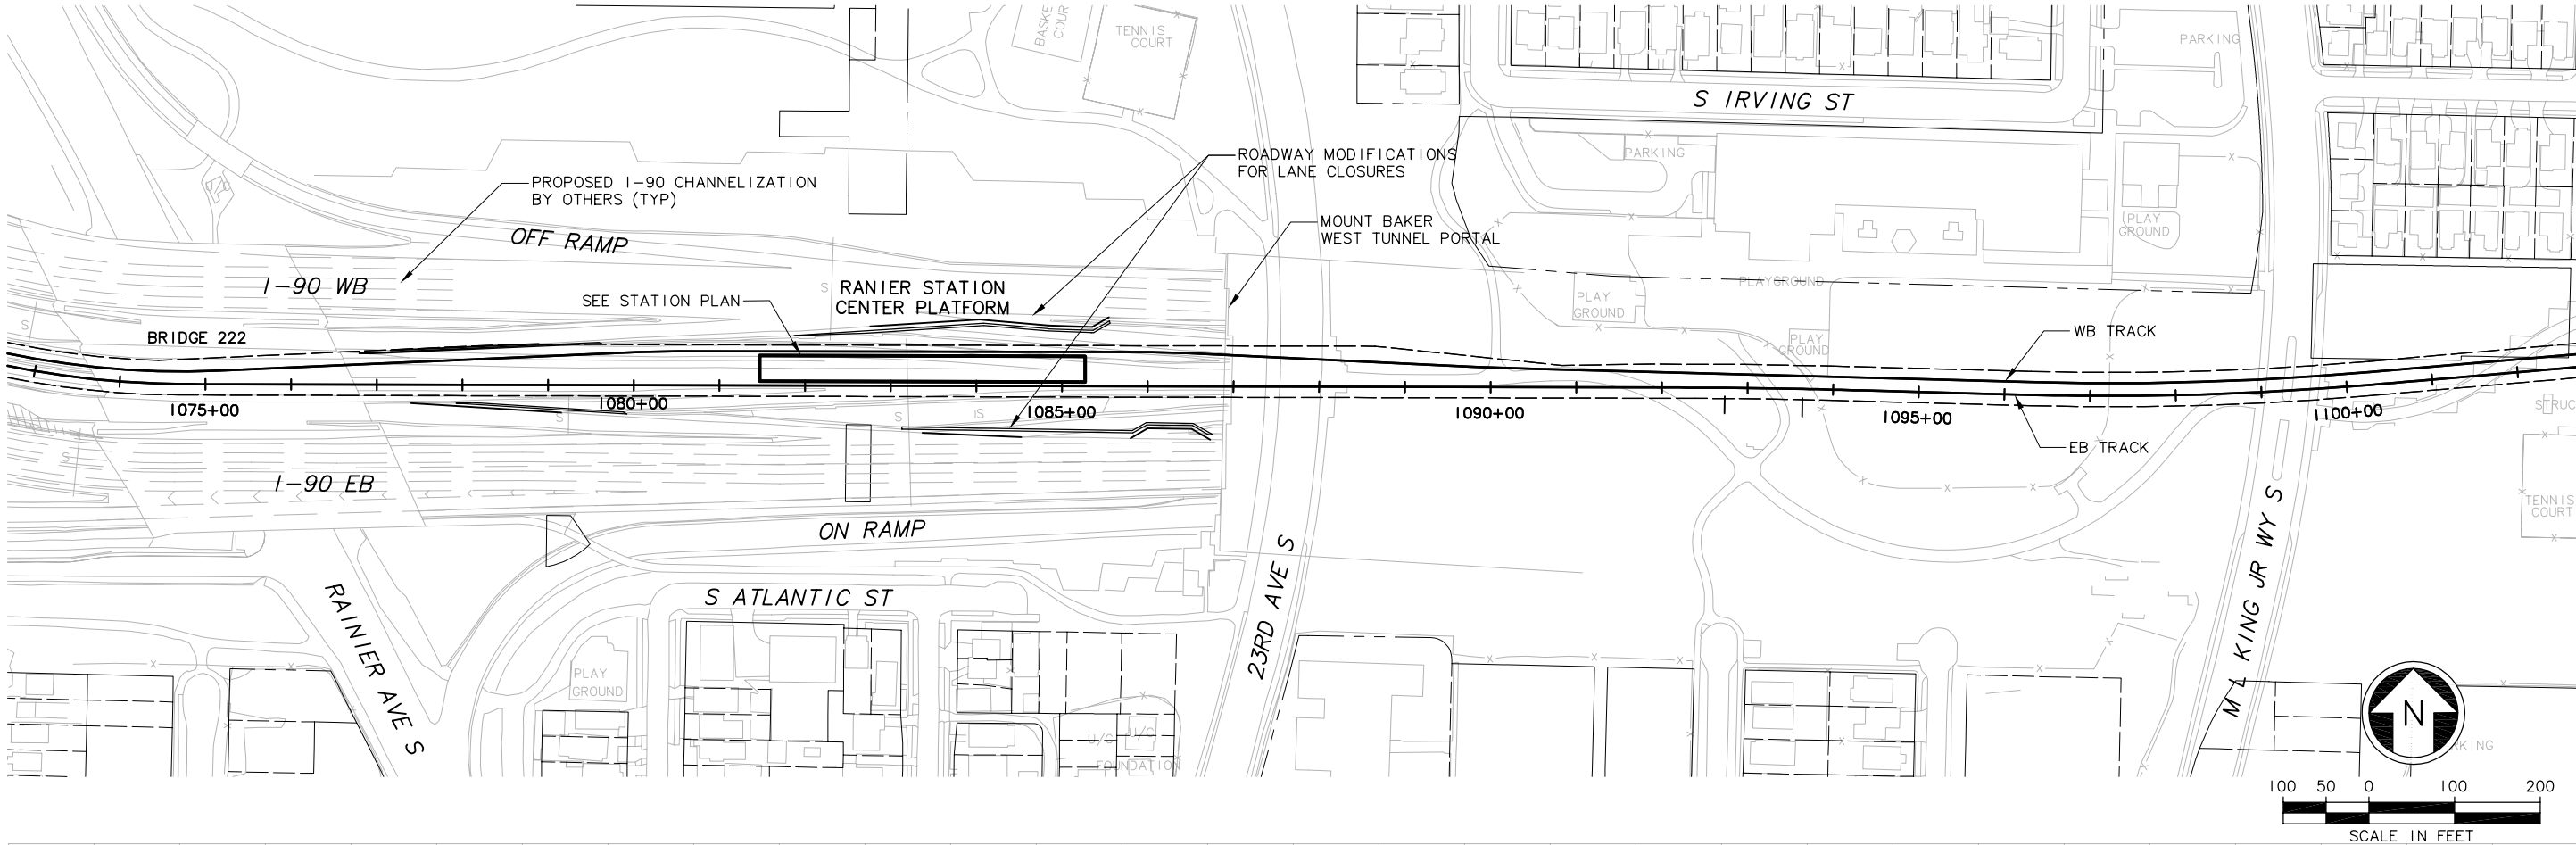

						Designed By:	DE IS CONCEPTUAL	<div>CH2MHILL</div> <div>IN ASSOCIATION WITH</div> <div>PARSONS & INCA ENGINEERS INC.</div>				<div></div> <div>SOUNDTRANSIT</div>	Scale:	<div>EAST LINK PROJECT</div> <div>SEGMENT A</div> <div>ALTERNATIVE A1</div> <div>TRACK PLAN & PROFILE</div> <div></div>		<div>Drawing No.:</div> <div>A0__KP04</div> <div>Sheet No.:</div> <div>G-A6</div> <div>Rev.:</div>			
						Drawn By:							Filename:						
						Checked By:							ELA1A0__KP04.dwg					Contract No.:	
						Approved By:							EL_SEG_A					Date:	
No.	Date	Dsn.	Chk.	App.	Revisions				Submitted:	Date:	Approved:	Date:	Date:						

c:\work\ELA1A0_-KP04.dwg
10/16/08 08:29 : eackerm OE5396



XREF'S
Resolved
ELA_A0_CM
ELA_A0_J0
ELA_A0_KA
ELA_190fut
REG-DCON
ZG-2234H
ZG-G10010
x7819rx
x7819sf
x7822rx
x7822sf
x8119rx
x8119sf
x8122rx
x8122sf
Unresolved
key_East

LTSCALE
1=1

SEE DWG A0_KP04



SEE DWG A0_KP06

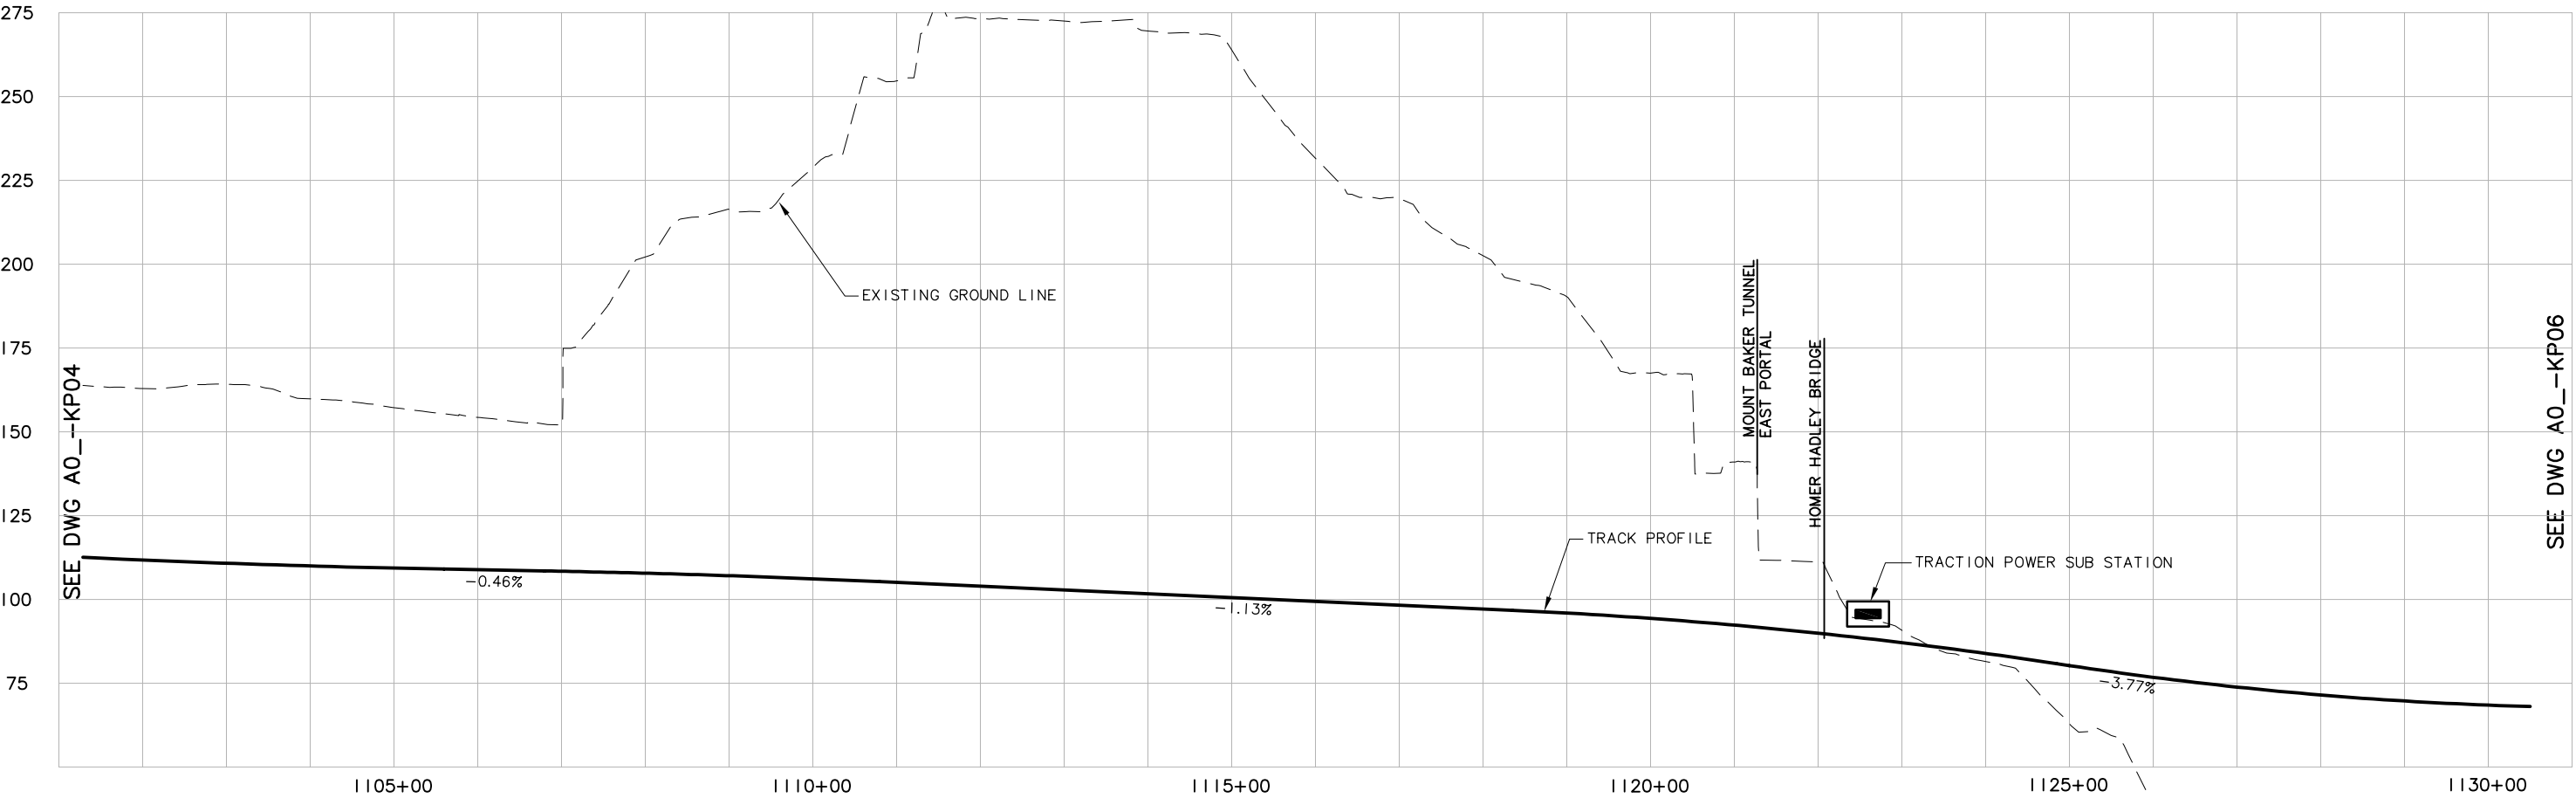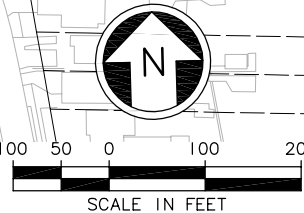

SEE DWG A0_KP06

c:\work\ELA\A0_KP05.dwg
10/16/08 08:29 : eackerm OE5396

					Designed By:
					Drawn By:
					Checked By:
					Approved By:
No.	Date	Dsn.	Chk.	App.	Revisions

DE IS
CONCEPTUAL

CH2MHILL
IN ASSOCIATION WITH
PARSONS & INCA
ENGINEERS INC.

SOUNDTRANSIT

Scale:
H: 1"=100'; V: 1"=25'
Filename:
ELA\A0_KP05.dwg
Contract No.:
EL_SEG_A

EAST LINK PROJECT
SEGMENT A
ALTERNATIVE A1
TRACK PLAN & PROFILE



Drawing No.:
A0_KP05
Sheet No.:
G-A7
Rev.:

XREF'S
Resolved

ELA_A0_CM
ELA_A0_KA
ELA_190fut
REG-DCON
ZG-2234H
ZG-G10010
x8419sf
x8719rx
x8719sf

Unresolved


key_East

LTSCALE



1=1

SEE DWG A0_KP06

SEE DWG A0_KP08

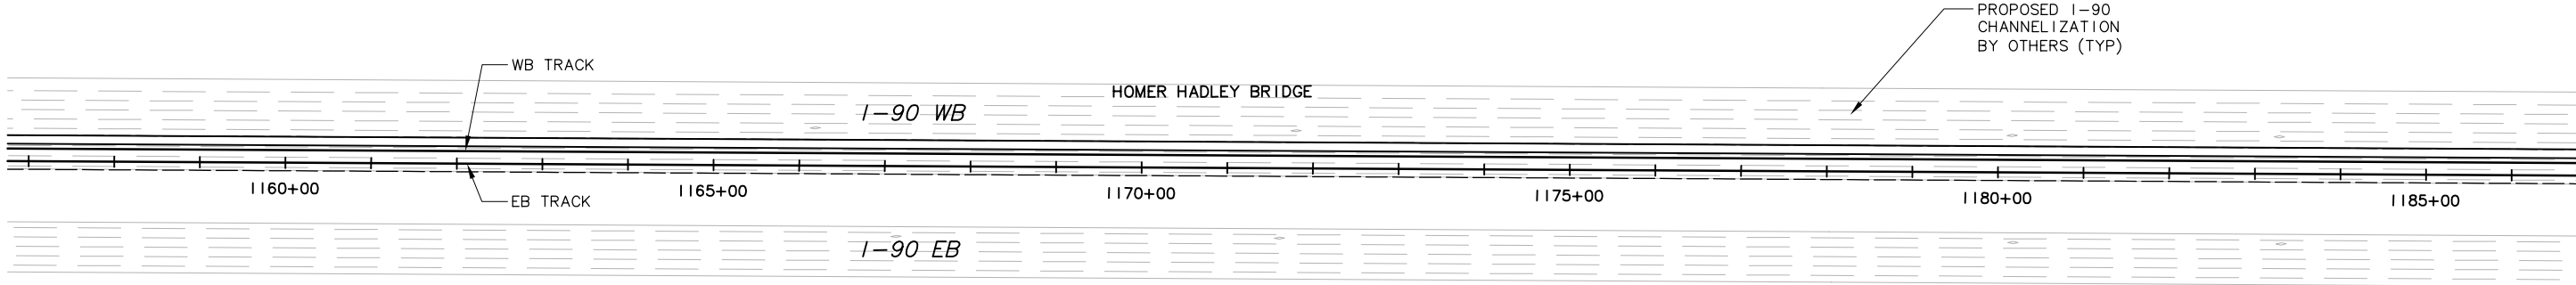

LAKE WASHINGTON

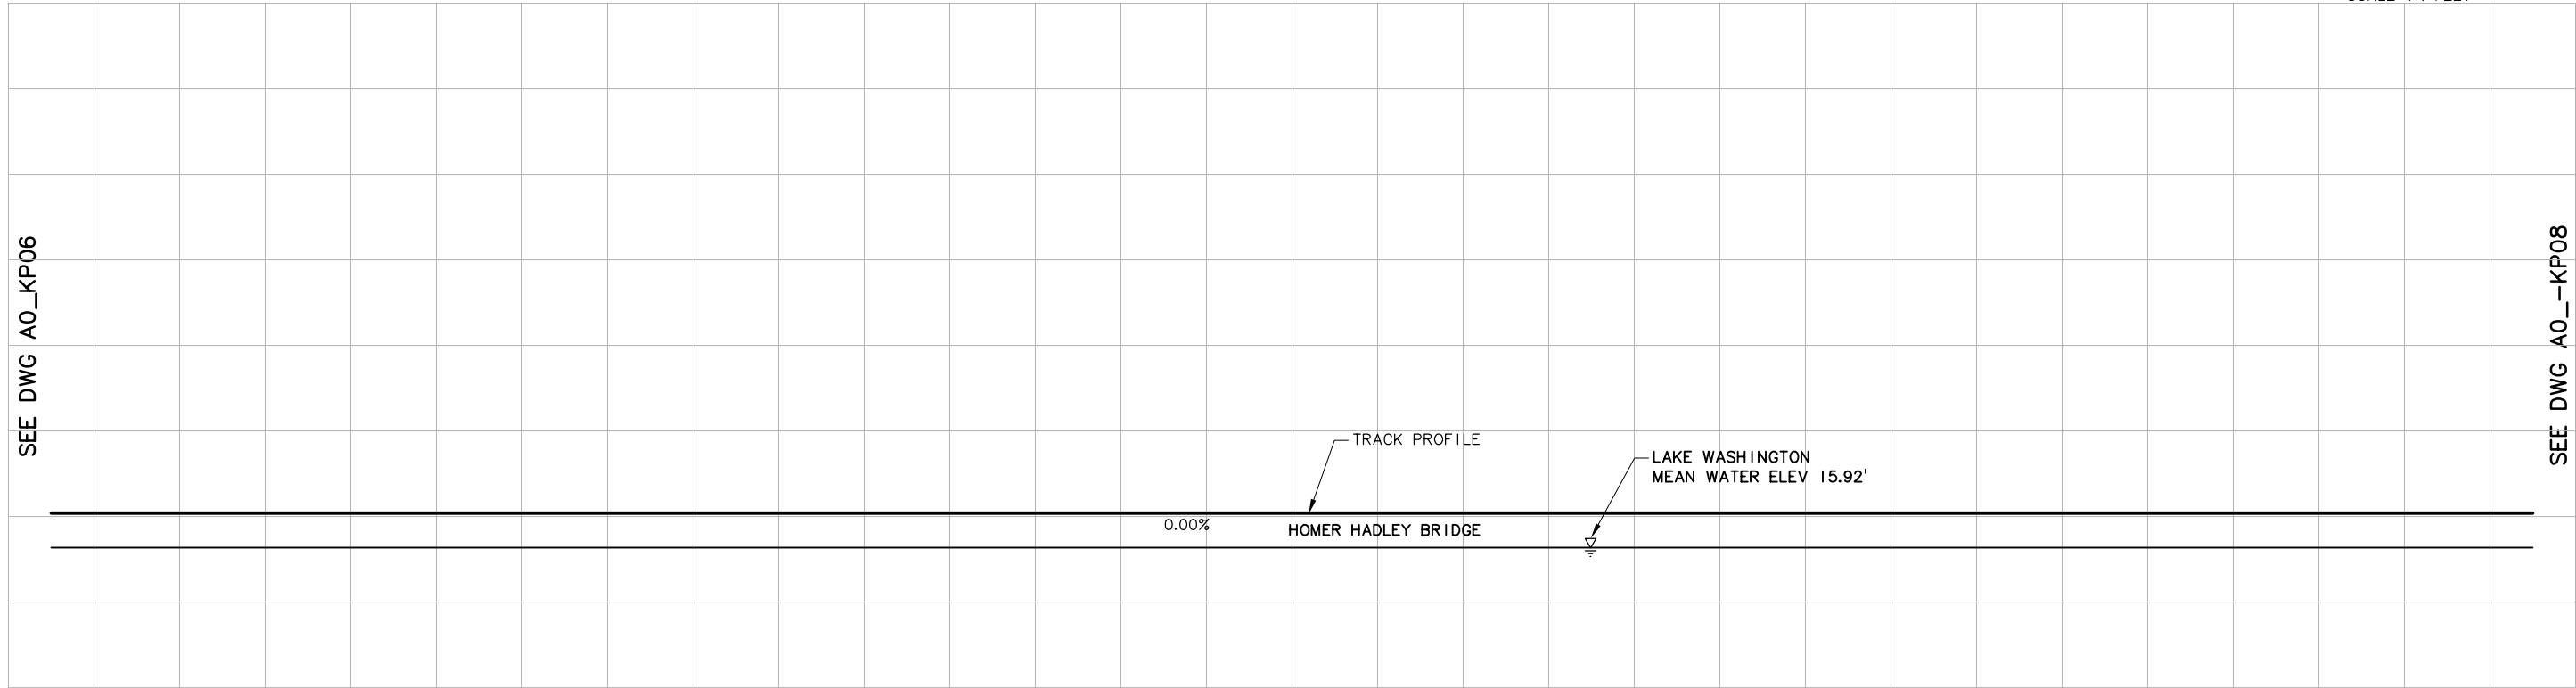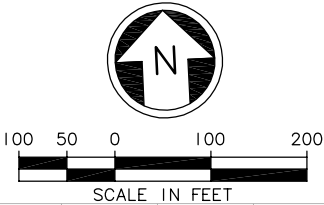

SEE DWG A0_KP06

SEE DWG A0_KP08

						Designed By:
						Drawn By:
						Checked By:
						Approved By:
No.	Date	Dsn.	Chk.	App.	Revisions	

DE IS
CONCEPTUAL

CH2MHILL
IN ASSOCIATION WITH
PARSONS & INCA
ENGINEERS INC.

SOUNDTRANSIT

Scale:
H: 1"=100'; V: 1"=25'
Filename:
ELA1A0_KP07.dwg
Contract No.:
EL_SEG_A

EAST LINK PROJECT
SEGMENT A
ALTERNATIVE A1
TRACK PLAN & PROFILE



Drawing No.:
A0_KP07
Sheet No.:
G-A9
Rev.:

XREF'S

 Resolved

 ELA_AO_CM
 ELA_AO_JO
 ELA_AO_KA
 ELA_190fut
 REG-DCON
 ZG-2234H
 ZG-G10010
 x8719rx
 x8719sf
 x9019rx
 x9019sf

 Unresolved

 key_East

LTSCALE



1=1

3


4

5


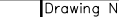
Path: \\work\ELA\A0__kp08.dwg 10/16/08 08:30 : eackerm QF5396

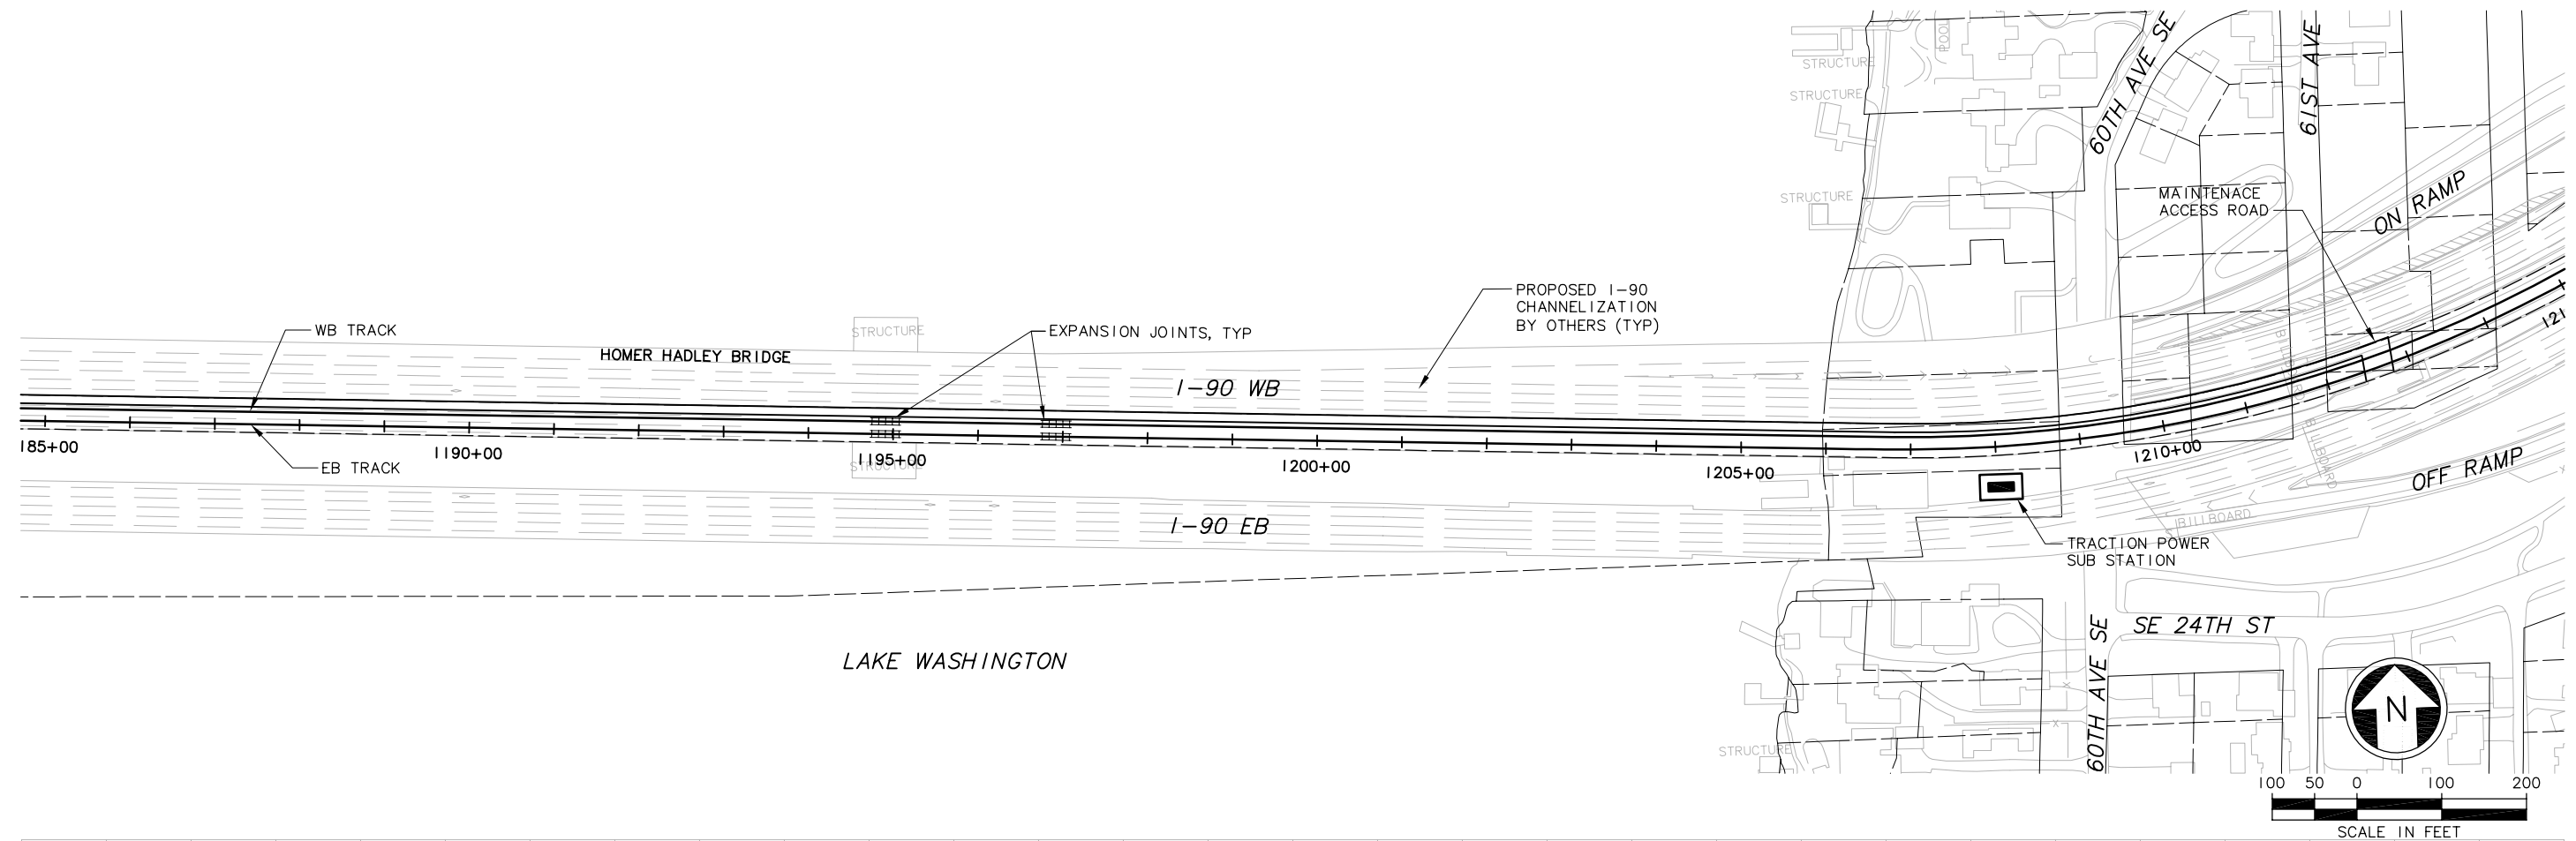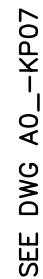

SEE DWG A0_-KP09

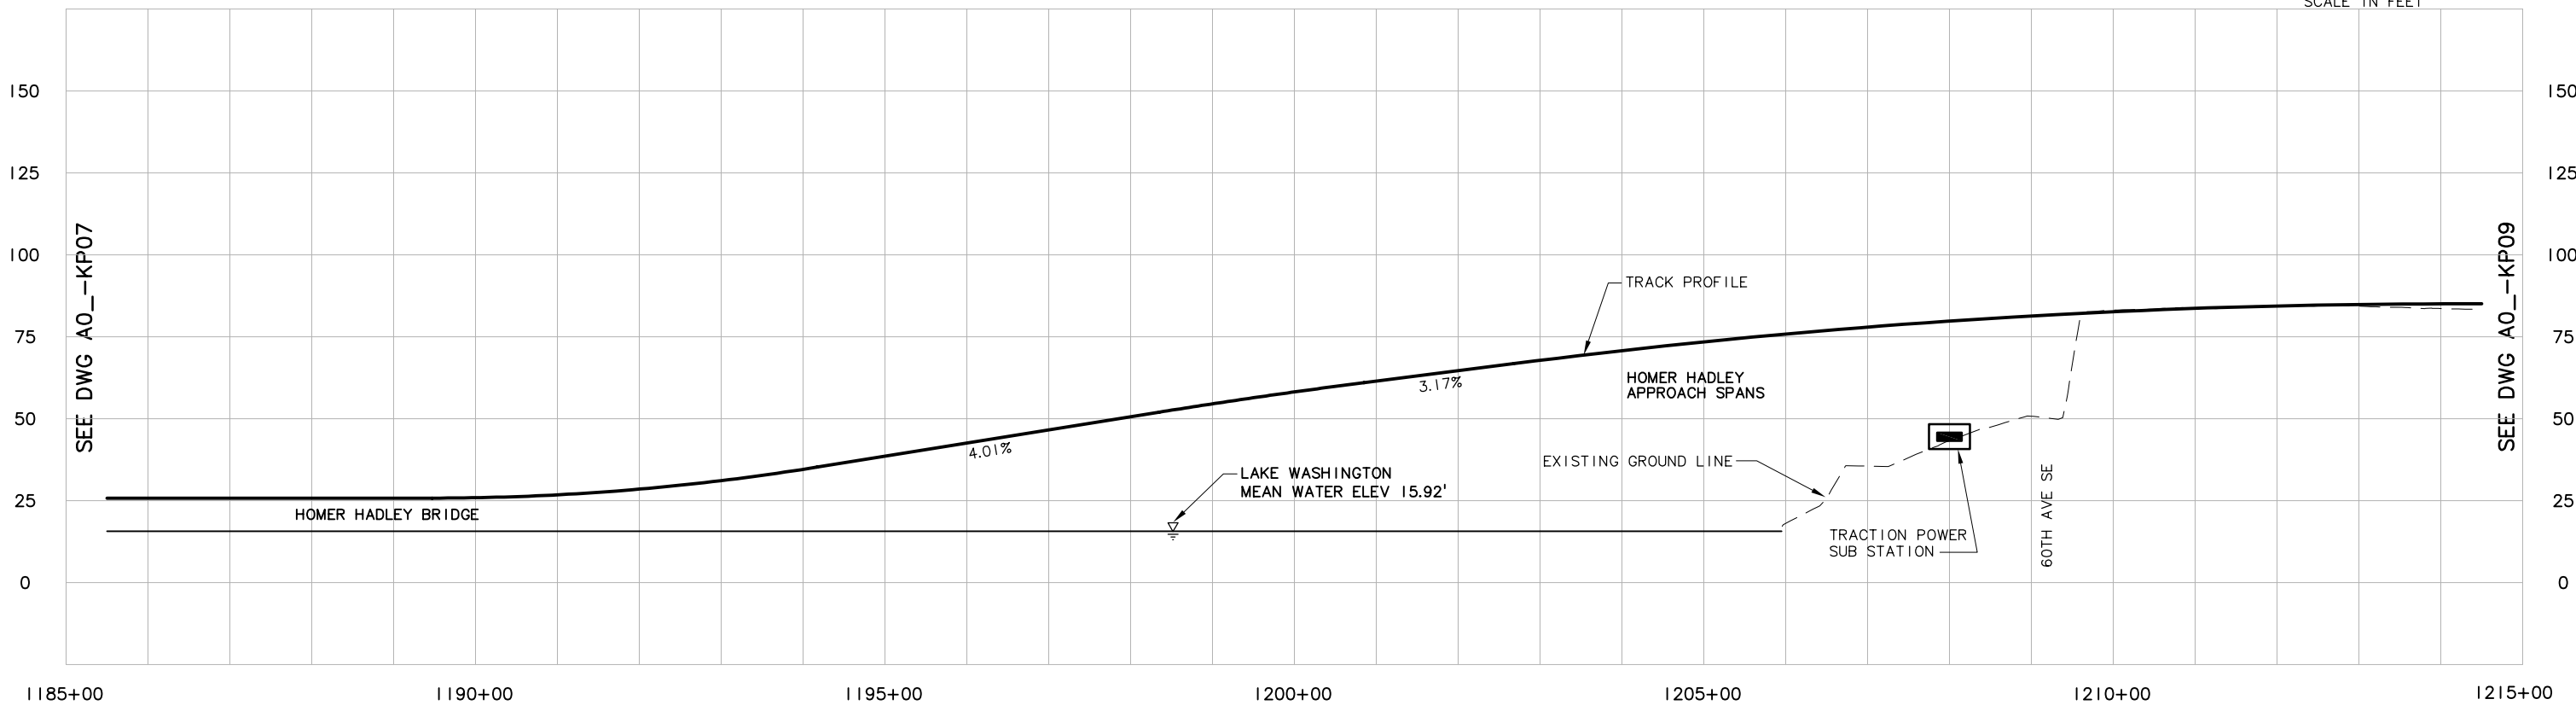

SEE DWG A0_-KP09

						Designed By:	DE IS CONCEPTUAL	<div>CH2MHILL</div> <div>IN ASSOCIATION WITH</div> <div>PARSONS & INCA ENGINEERS INC.</div>	<div></div> <div>SOUNDTRANSIT</div>	<div>Scale: H: 1"= 100'; V: 1"= 25'</div> <div>Filename: ELA1A0_KP08.dwg</div> <div>Contract No.: EL_SEG_A</div>	<div>EAST LINK PROJECT SEGMENT A ALTERNATIVE A1 TRACK PLAN & PROFILE</div> <div></div>	<div>Drawing No.: A0_KP08</div> <div>Sheet No.: G-A10</div> <div>Rev.:</div>
					Drawn By:							
					Checked By:							
					Approved By:							
No.	Date	Dsn.	Chk.	App.	Revisions							



c:\work\ELA\A0__KPI0.dwg 10/16/08 08:31 : eackerm QF5396



XREF'S
Resolved
ELA_A0_KA
ELA_190ut
REG-DCON
ZG-2234H
ZG-G10010
x9319rx
x9319sf
x9616rx
x9616sf
x9619rx
x9619sf
Unresolved
ELA_MISA_AP
key_East

LTSCALE
1=1

SEE DWG A0_KP10

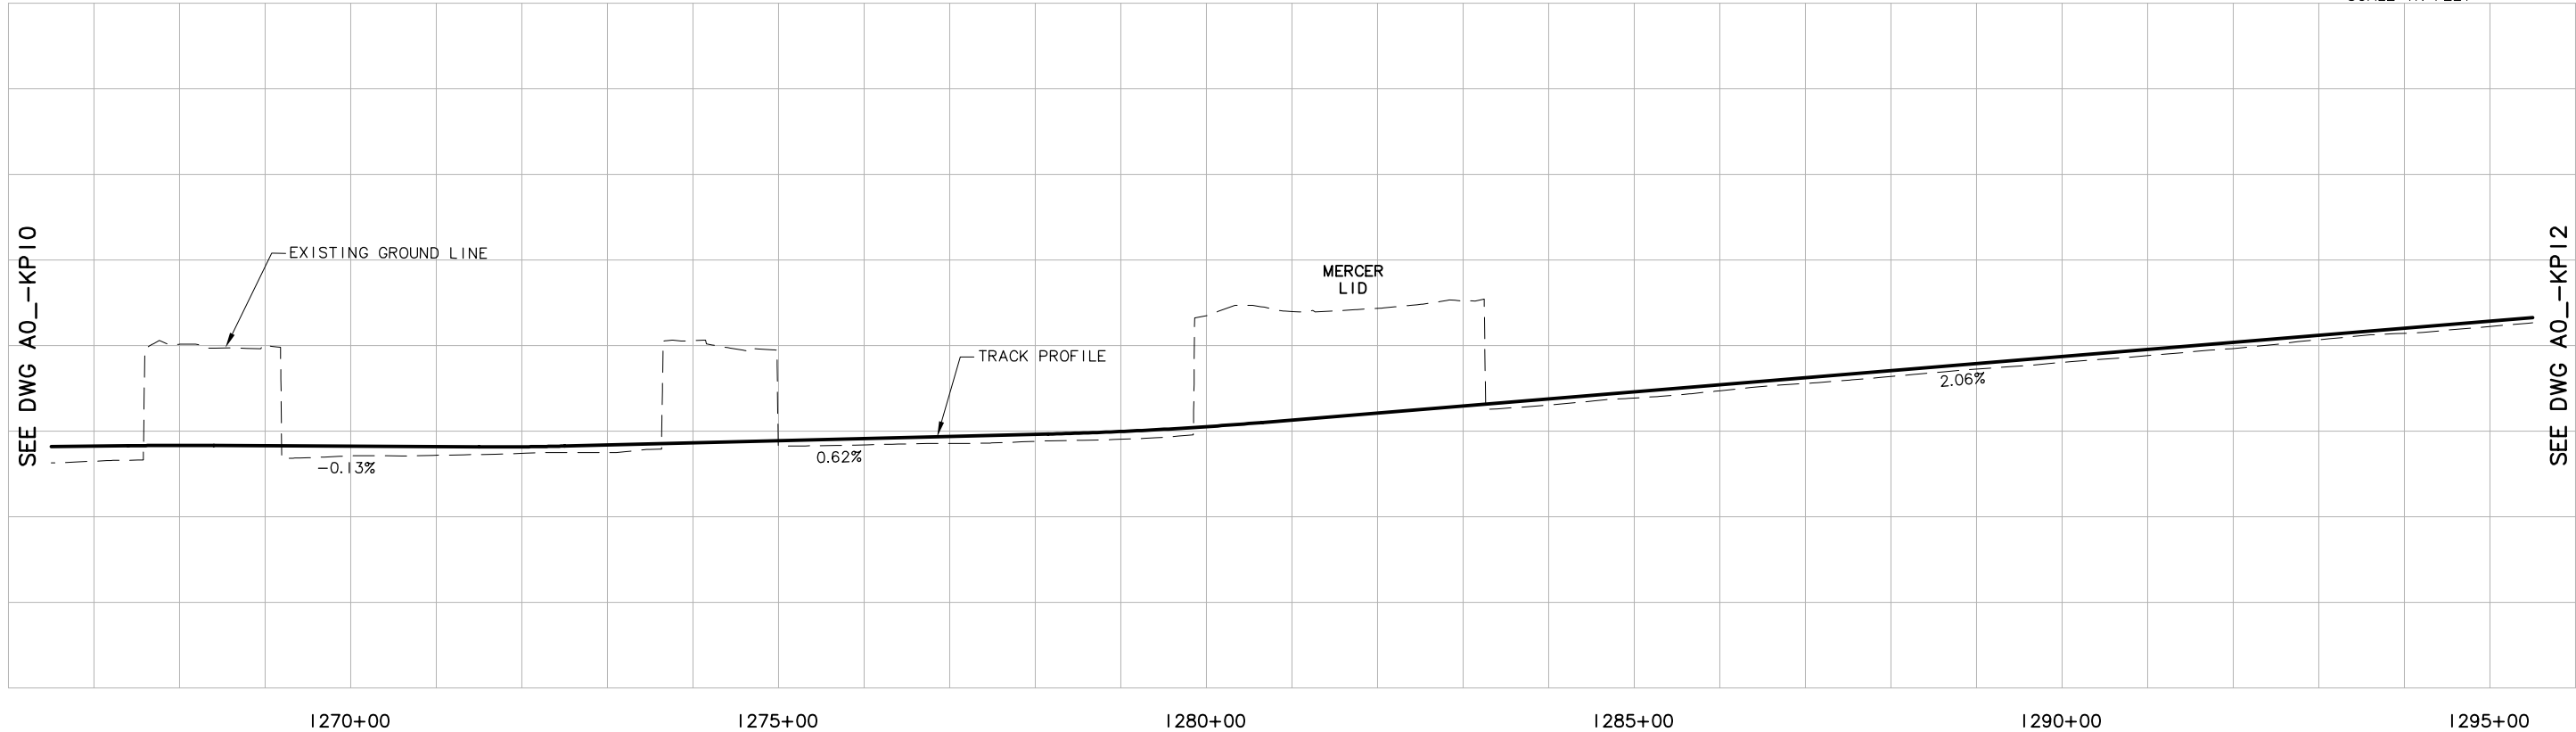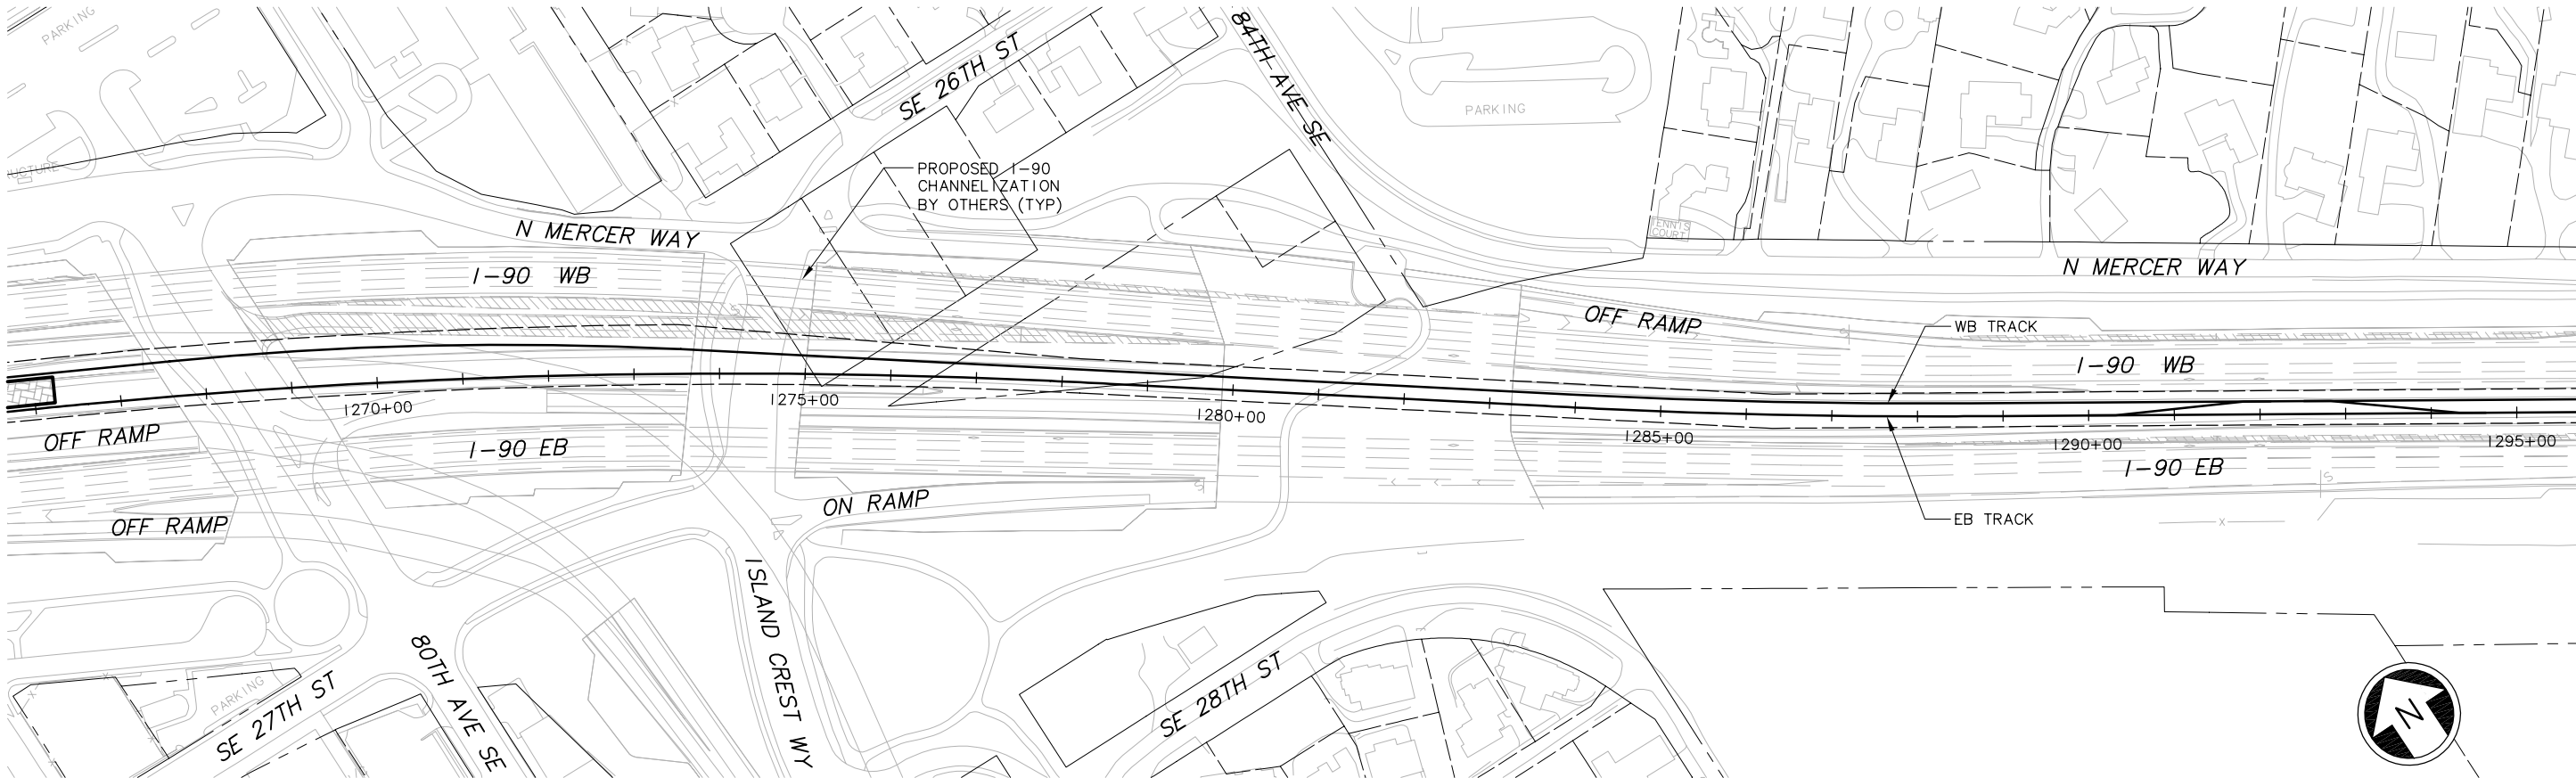SEE DWG A0_KP12



						Designed By:	DE IS CONCEPTUAL	CH2MHILL IN ASSOCIATION WITH PARSONS & INCA ENGINEERS INC.			 SOUNDTRANSIT	Scale: H: 1"=100'; V: 1"=25'	EAST LINK PROJECT SEGMENT A ALTERNATIVE A1 TRACK PLAN & PROFILE			Drawing No.: A0_KP11	
						Drawn By:						Filename: ELA1A0_KP11.dwg					
						Checked By:						Contract No.: EL_SEG_A					
						Approved By:						Date:					
No.	Date	Dsn.	Chk.	App.	Revisions					Submitted:	Date:	Approved:	Date:				

c:\work\ELA1A0_KP11.dwg
10/16/08 08:31 : eackerm OE5396



XREF'S
Resolved
ELA_A0_KA
ELA_190ft
REG-DCON
ZG-2234H
ZG-G10010
x9616rx
x9616sf
x9619rx
x9619sf
x9916rx
x9916sf
Unresolved
key_East

LTSCALE
1=1

c:\work\ELA\A0_KP12.dwg
10/16/08 08:31 : eackerm OE5396

SEE DWG A0_KP11

SEE DWG A0_KP13

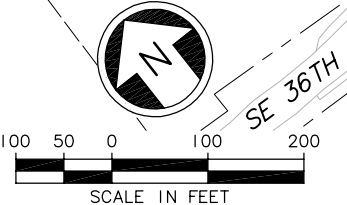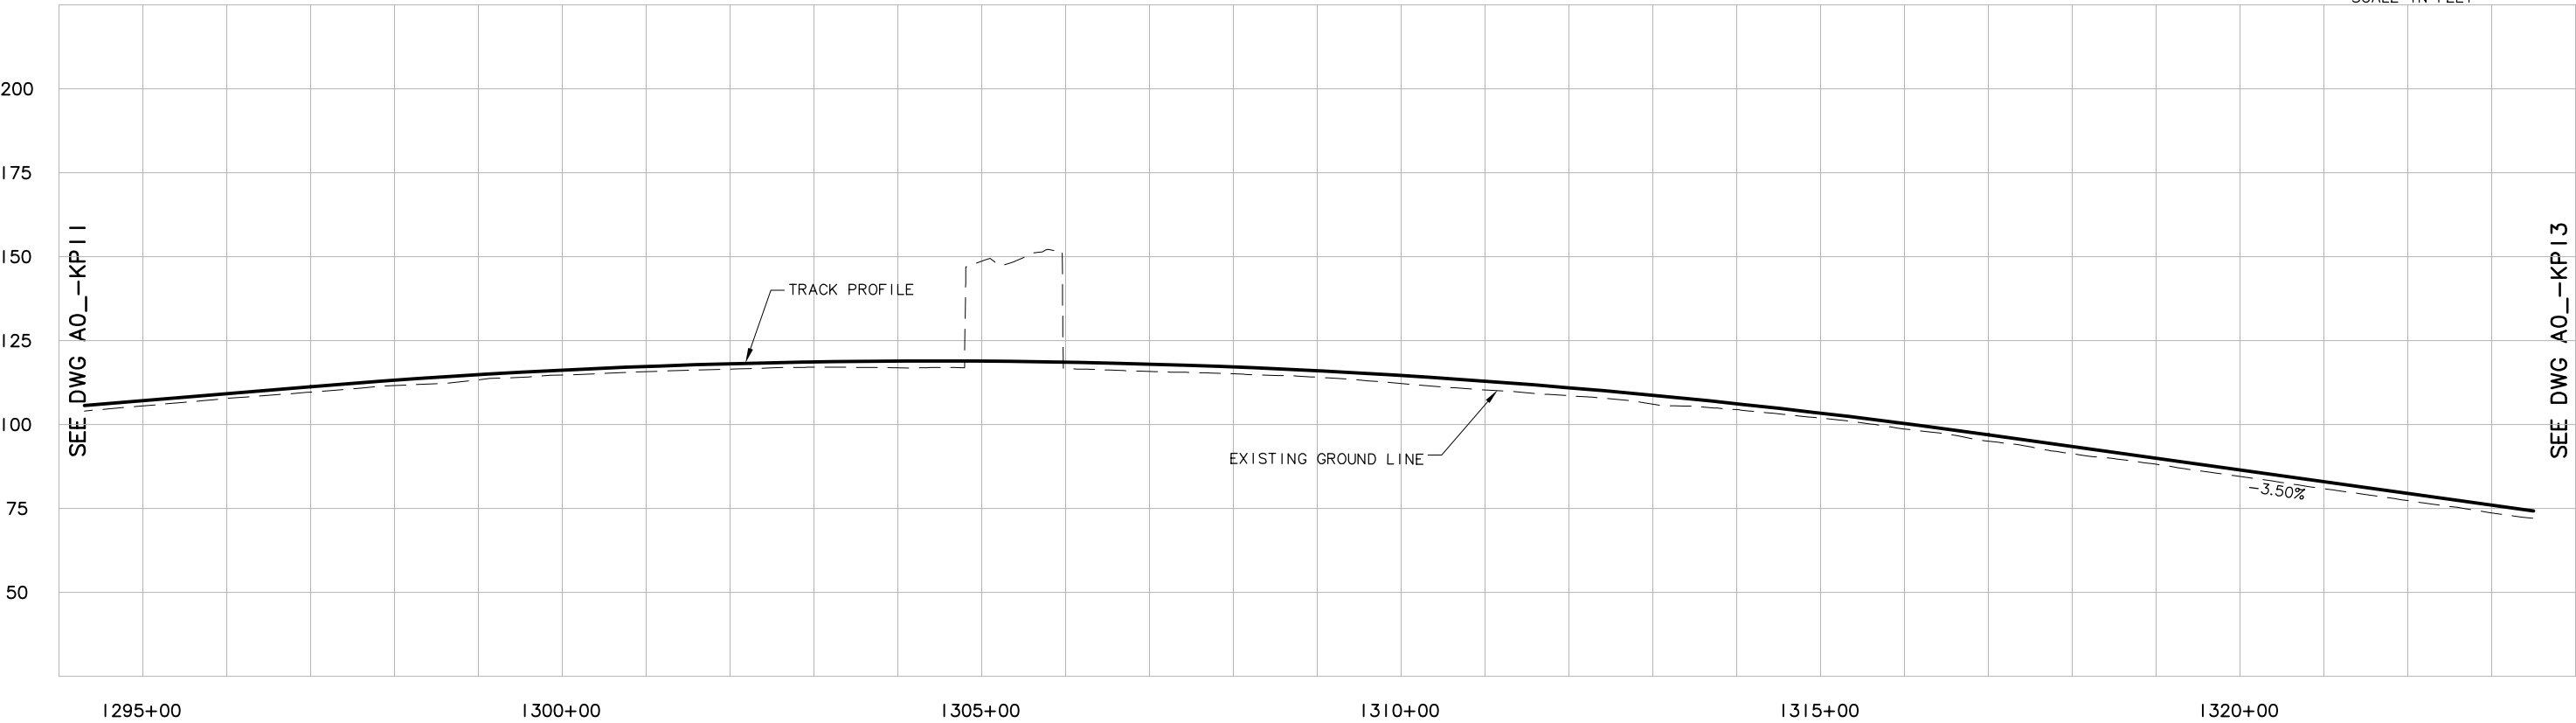

No.	Date	Dsn.	Chk.	App.	Revisions


Designed By:
Drawn By:
Checked By:
Approved By:

DE IS
CONCEPTUAL

CH2MHILL
IN ASSOCIATION WITH
PARSONS & INCA
ENGINEERS INC.

Submitted:Date:Approved:Date:


Approved:Date:

**SOUNDTRANSIT**

Date:

Scale: H: 1"=100'; V: 1"=25'
Filename: ELA\A0_KP12.dwg
Contract No.: EL_SEG_A
Date:

**EAST LINK PROJECT
SEGMENT A
ALTERNATIVE A1
TRACK PLAN & PROFILE**





Drawing No.:
A0_KP12
Sheet No.:Rev.:
G-A14

XREF'S
Resolved
ELA_A0_CM
ELA_A0_J0
ELA_A0_KA
ELA_190fut
REG-DCON
ZG-2234H
ZG-G10010
x0216rx
x0216sf
x9916rx
x9916sf
Unresolved
key_East

LTSCALE
1=1


SEE DWG A0_-KP12

SEE DWG A0_-KP14

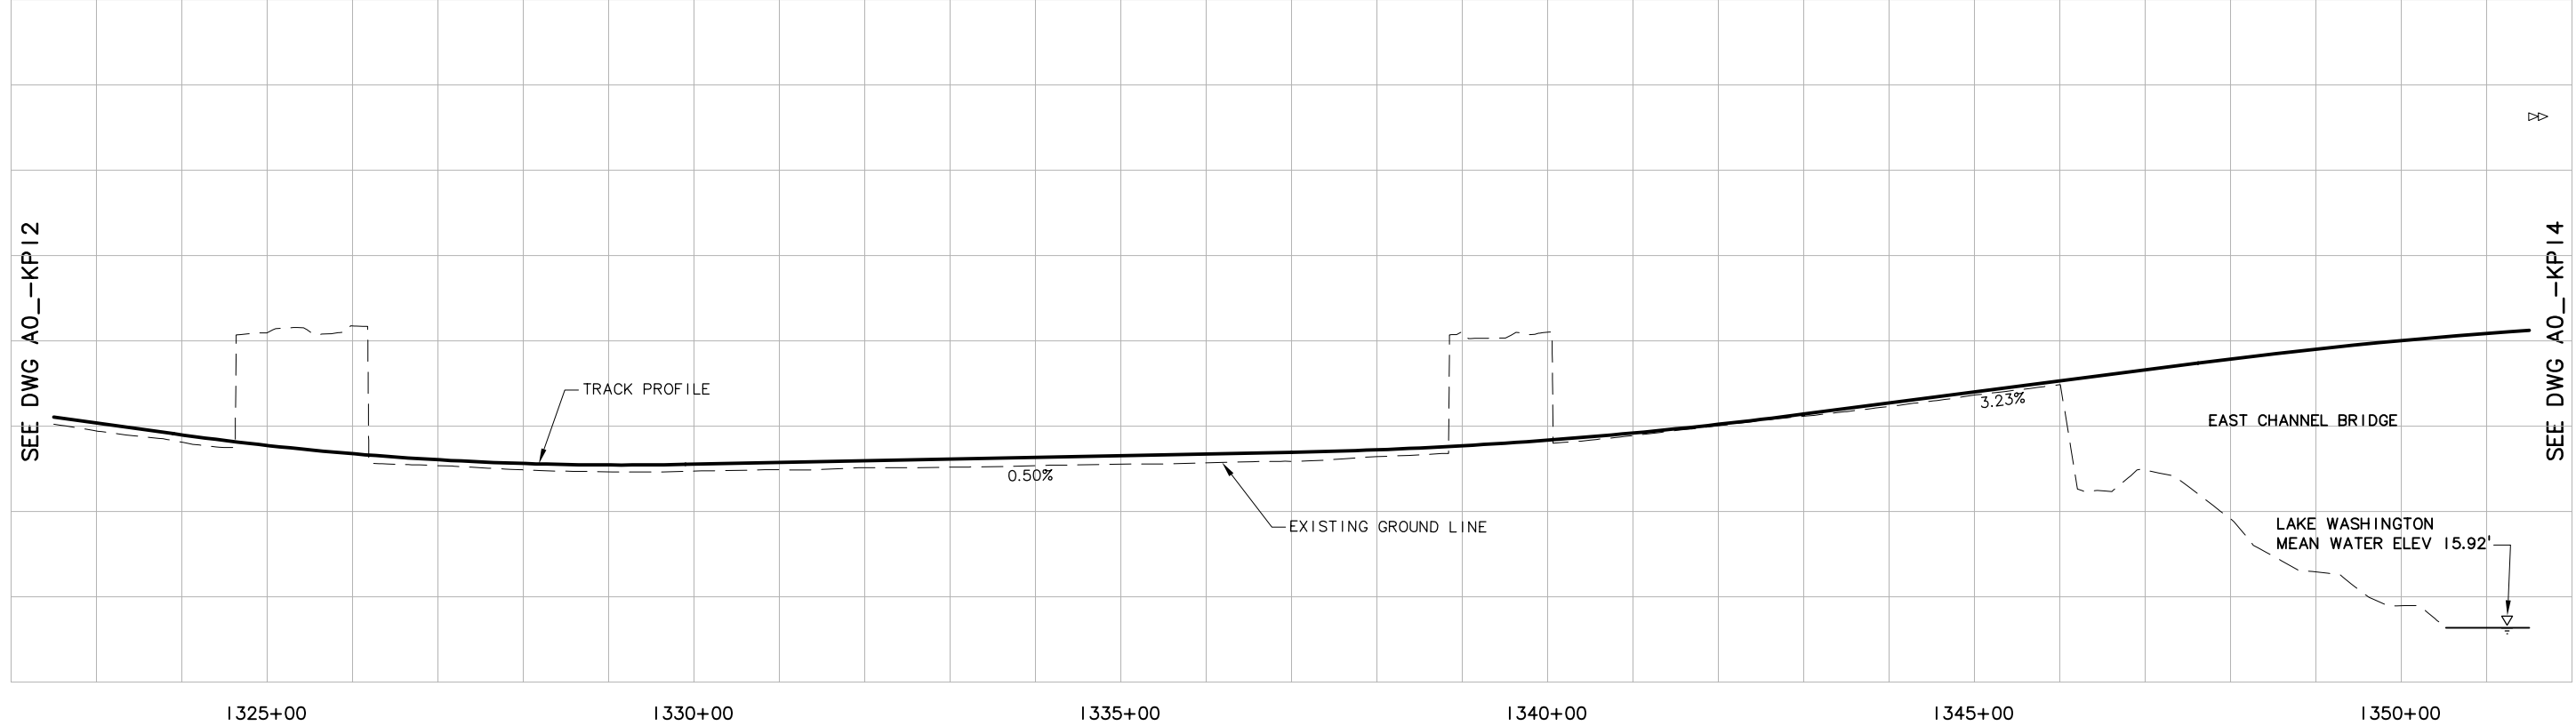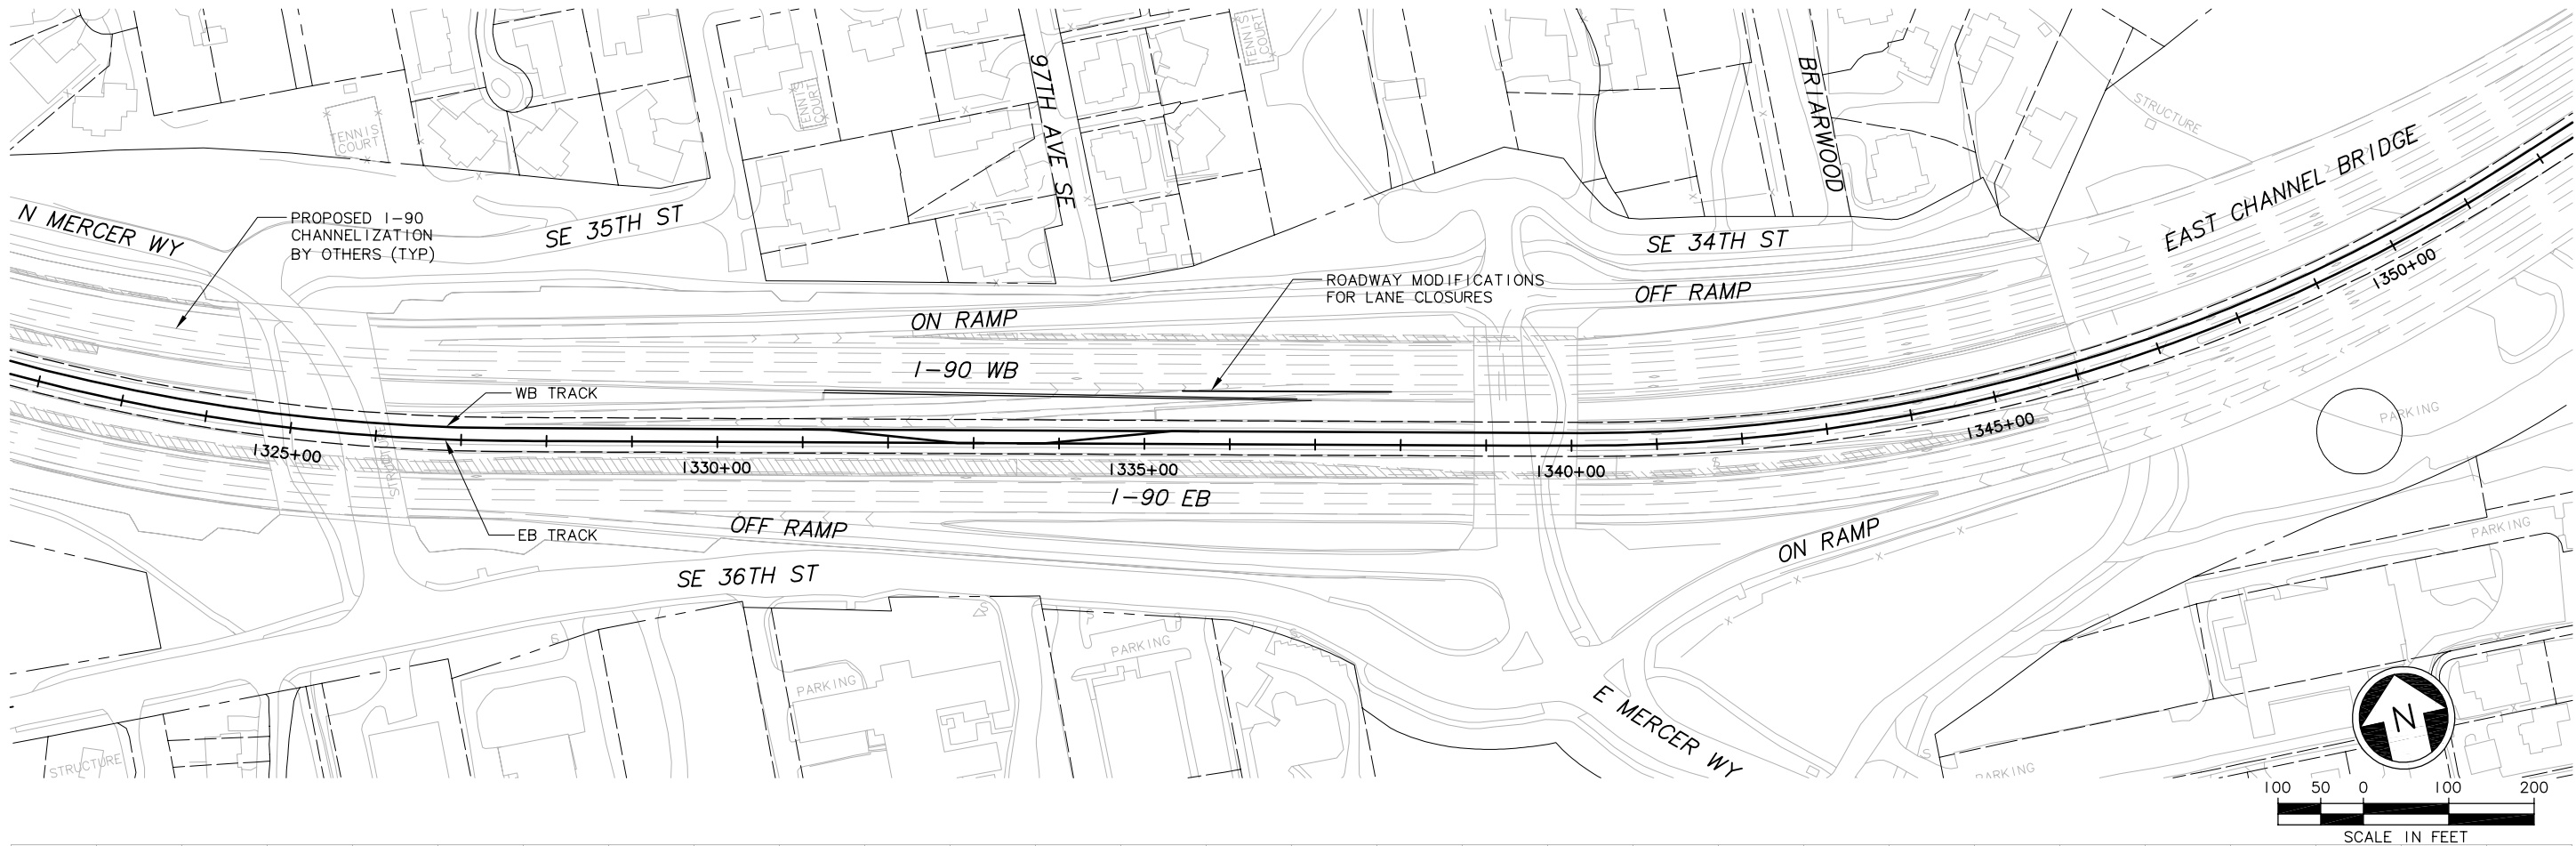


						Designed By:	DE IS CONCEPTUAL	<div>CH2MHILL</div> <div>IN ASSOCIATION WITH</div> <div>PARSONS & INCA ENGINEERS INC.</div>			<div></div> <div>SOUNDTRANSIT</div>	Scale:	<div>EAST LINK PROJECT</div> <div>SEGMENT A</div> <div>ALTERNATIVE A1</div> <div>TRACK PLAN & PROFILE</div> <div></div>	Drawing No.:	
						Drawn By:						Filename:		A0__KP13	
						Checked By:						ELA1A0__KP13.dwg		Sheet No.:	
						Approved By:						Contract No.:		Rev.:	
												EL_SEG_A		G-A15	
No.	Date	Dsn.	Chk.	App.	Revisions			Submitted:	Date:	Approved:	Date:				

c:\work\ELA1A0_-KP13.dwg
10/16/08 08:31 : eackerm OE5396

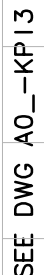


						Designed By:	DE IS CONCEPTUAL	<div>CH2MHILL</div> <div>IN ASSOCIATION WITH</div> <div>PARSONS & INCA ENGINEERS INC.</div>				<div><div>S</div><div>SOUNDTRANSIT</div></div>		Scale: H: 1"= 100'; V: 1"= 25' Filename: ELA1A0_KP14.dwg Contract No.: EL_SEG_A		EAST LINK PROJECT SEGMENT A ALTERNATIVE A1 TRACK PLAN & PROFILE				<div>THIS PRINT REDUCED HALF SCALE</div>		Drawing No.: A0_KP14	
						Drawn By:										Sheet No.: G-A16				Rev.:			
						Checked By:																	
						Approved By:				Submitted:		Date:		Approved:		Date:							
No.	Date	Dsn.	Chk.	App.	Revisions																		

XREF'S
Resolved
REG-DCON
20-2234H
Unresolved
LTSCALE
1=1

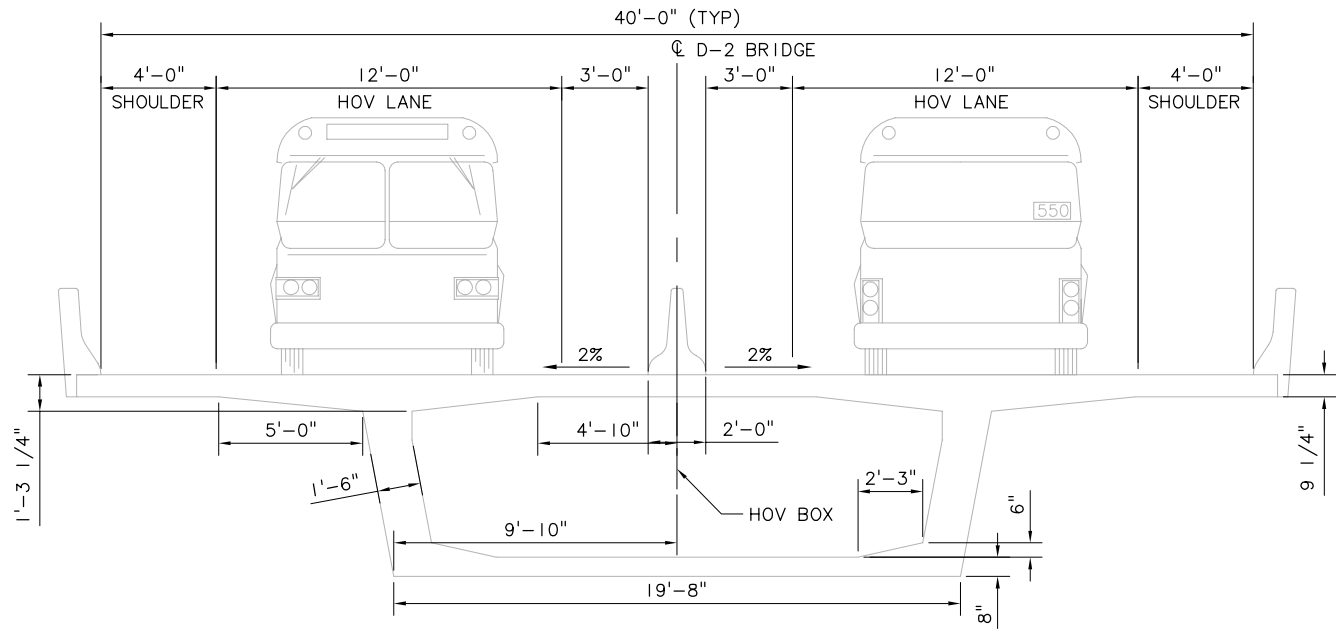

EXISTING TYPICAL SECTION - BRIDGE D-2
SCALE: NTS

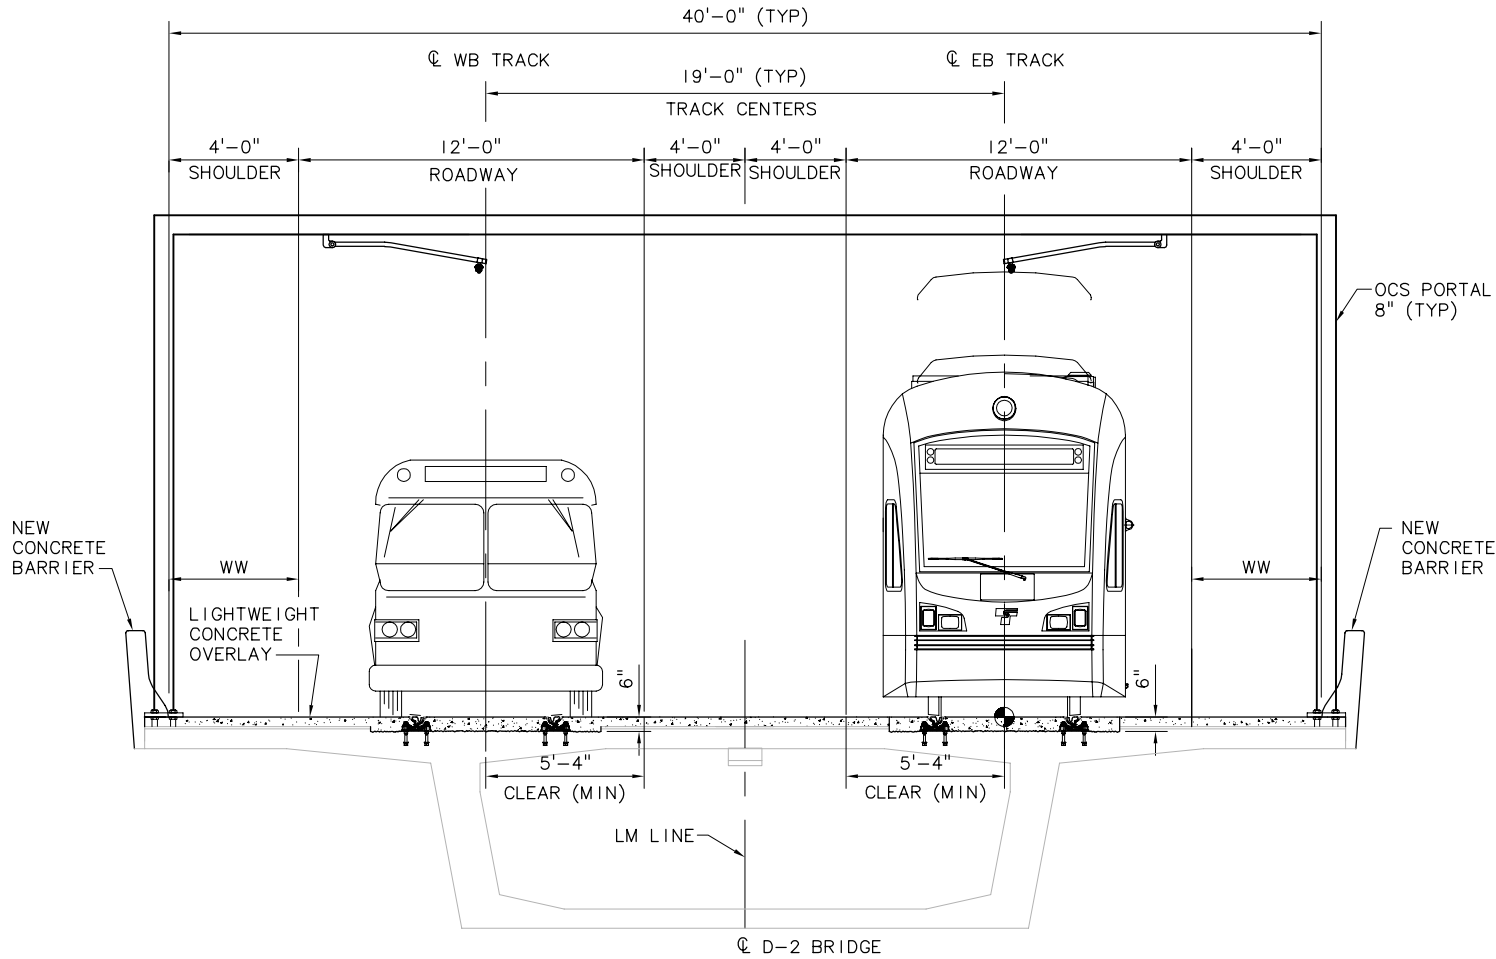

TYPICAL SECTION - BRIDGE D-2 - JOINT OPERATIONS OPTION
LRT DOUBLE TRACK - EMBEDDED R152 GIRDER RAIL - W/EXPRESS BUSES
SCALE: NTS

c:\work\ELAI\AO_KX01.dwg
10/16/08 08:32 : eackerm OE5396

No.	Date	Dsn.	Chk.	App.	Revisions

Designed By:
Drawn By:
Checked By:
Approved By:

DE IS
CONCEPTUAL

CH2MHILL
IN ASSOCIATION WITH
PARSONS & INCA
ENGINEERS INC.

Submitted:

Date:

Approved:



Date:


Scale:	AS SHOWN
Filename:	ELAI\AO_KX01.dwg
Contract No.:	EL_SEG_A
Date:	

EAST LINK PROJECT
SEGMENT A
ALTERNATIVE A1
TYPICAL SECTION




Drawing No.:	A0_KX01
Sheet No.:	Rev.:
G-A17	

XREF'S
Resolved
REG-DCON
20-2234H
Unresolved
LTSCALE
1=1

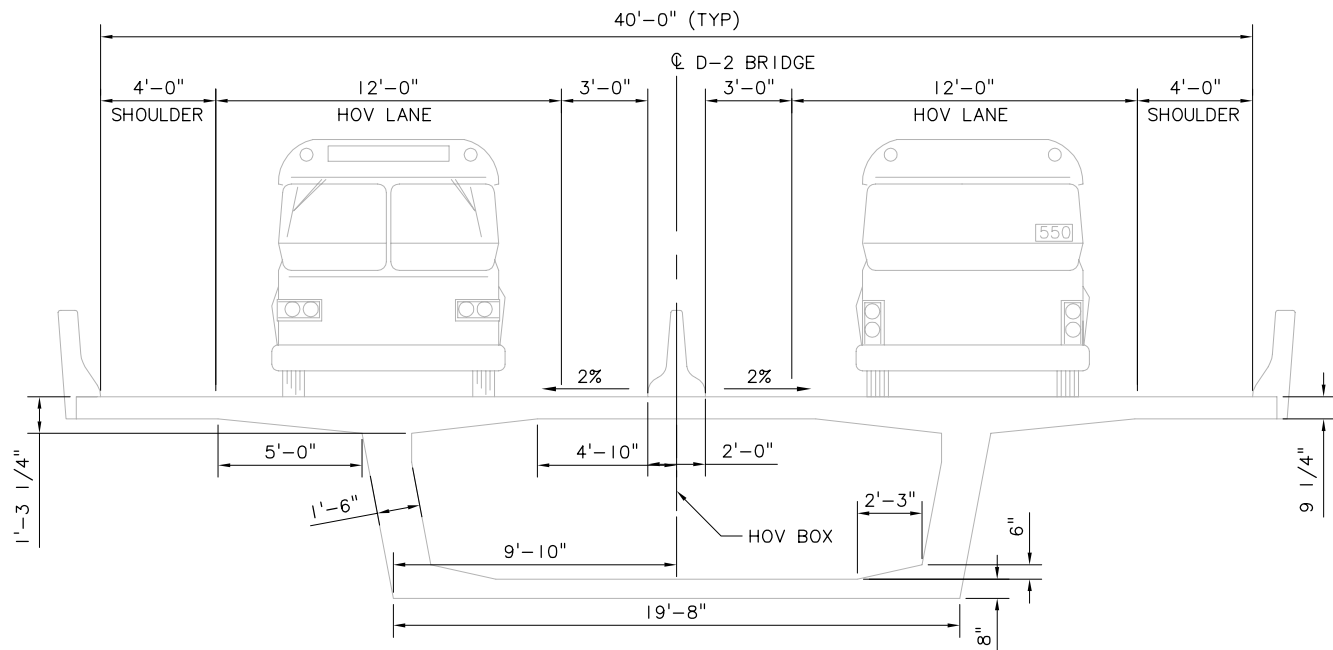

EXISTING TYPICAL SECTION - BRIDGE D-2
SCALE: NTS

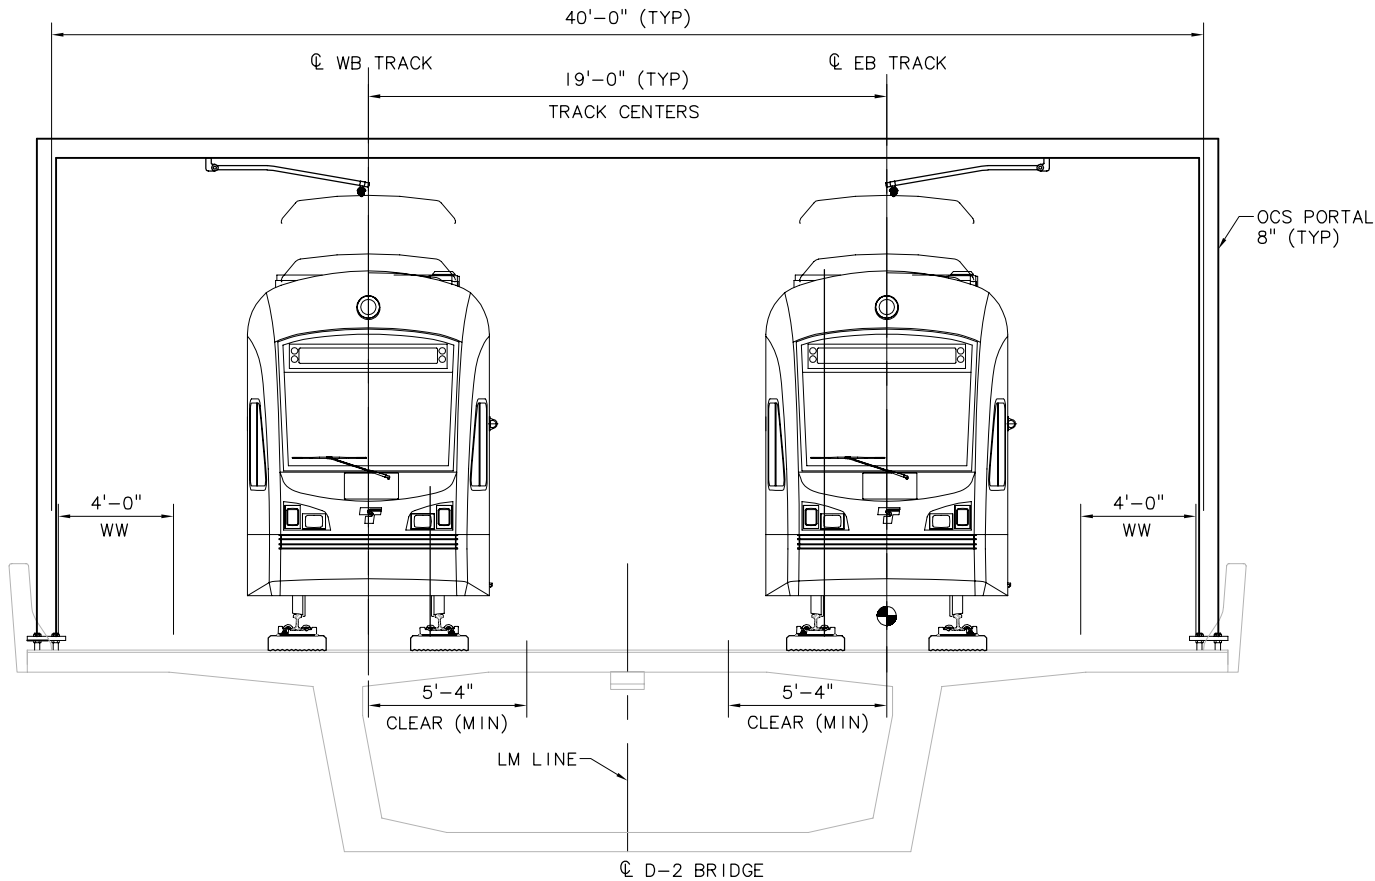

TYPICAL SECTION - BRIDGE D-2 - LRT OPERATIONS ONLY OPTION
LRT DOUBLE TRACK - DIRECT FIXATION TRACK

SCALE: NTS

c:\work\ELAI\AO_KX02.dwg
10/16/08 08:32 : eackerm QE5396

No.	Date	Dsn.	Chk.	App.	Revisions

Designed By:
Drawn By:
Checked By:
Approved By:

DE IS
CONCEPTUAL

CH2MHILL
IN ASSOCIATION WITH
PARSONS & INCA
ENGINEERS INC.

Submitted:

Date:

Approved:



Date:



Scale:	AS SHOWN
Filename:	ELAI\AO_KX02.dwg
Contract No.:	EL_SEG_A
Date:	

EAST LINK PROJECT
SEGMENT A
ALTERNATIVE A1
TYPICAL SECTION



Drawing No.:	A0_KX02
Sheet No.:	Rev.:
G-A18	

XREF'S
Resolved
REG-DCON
20-2234H
Unresolved
LTSCALE
1=1

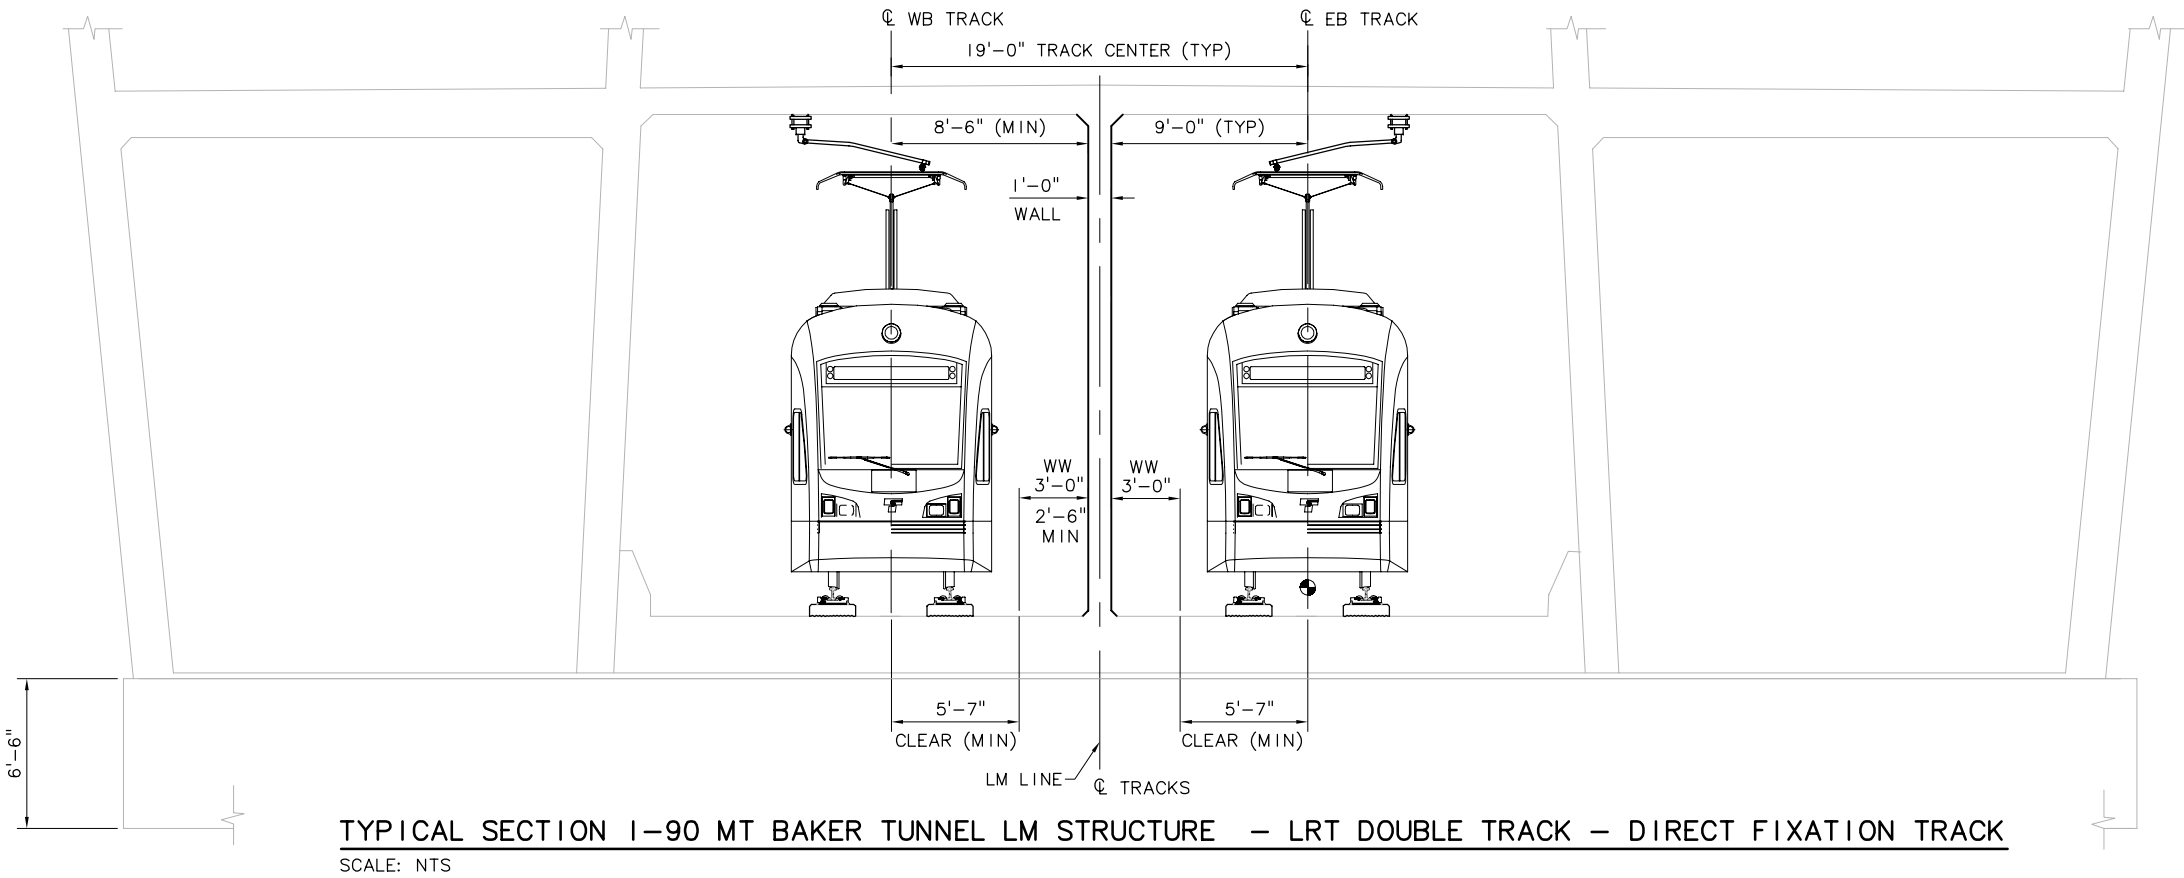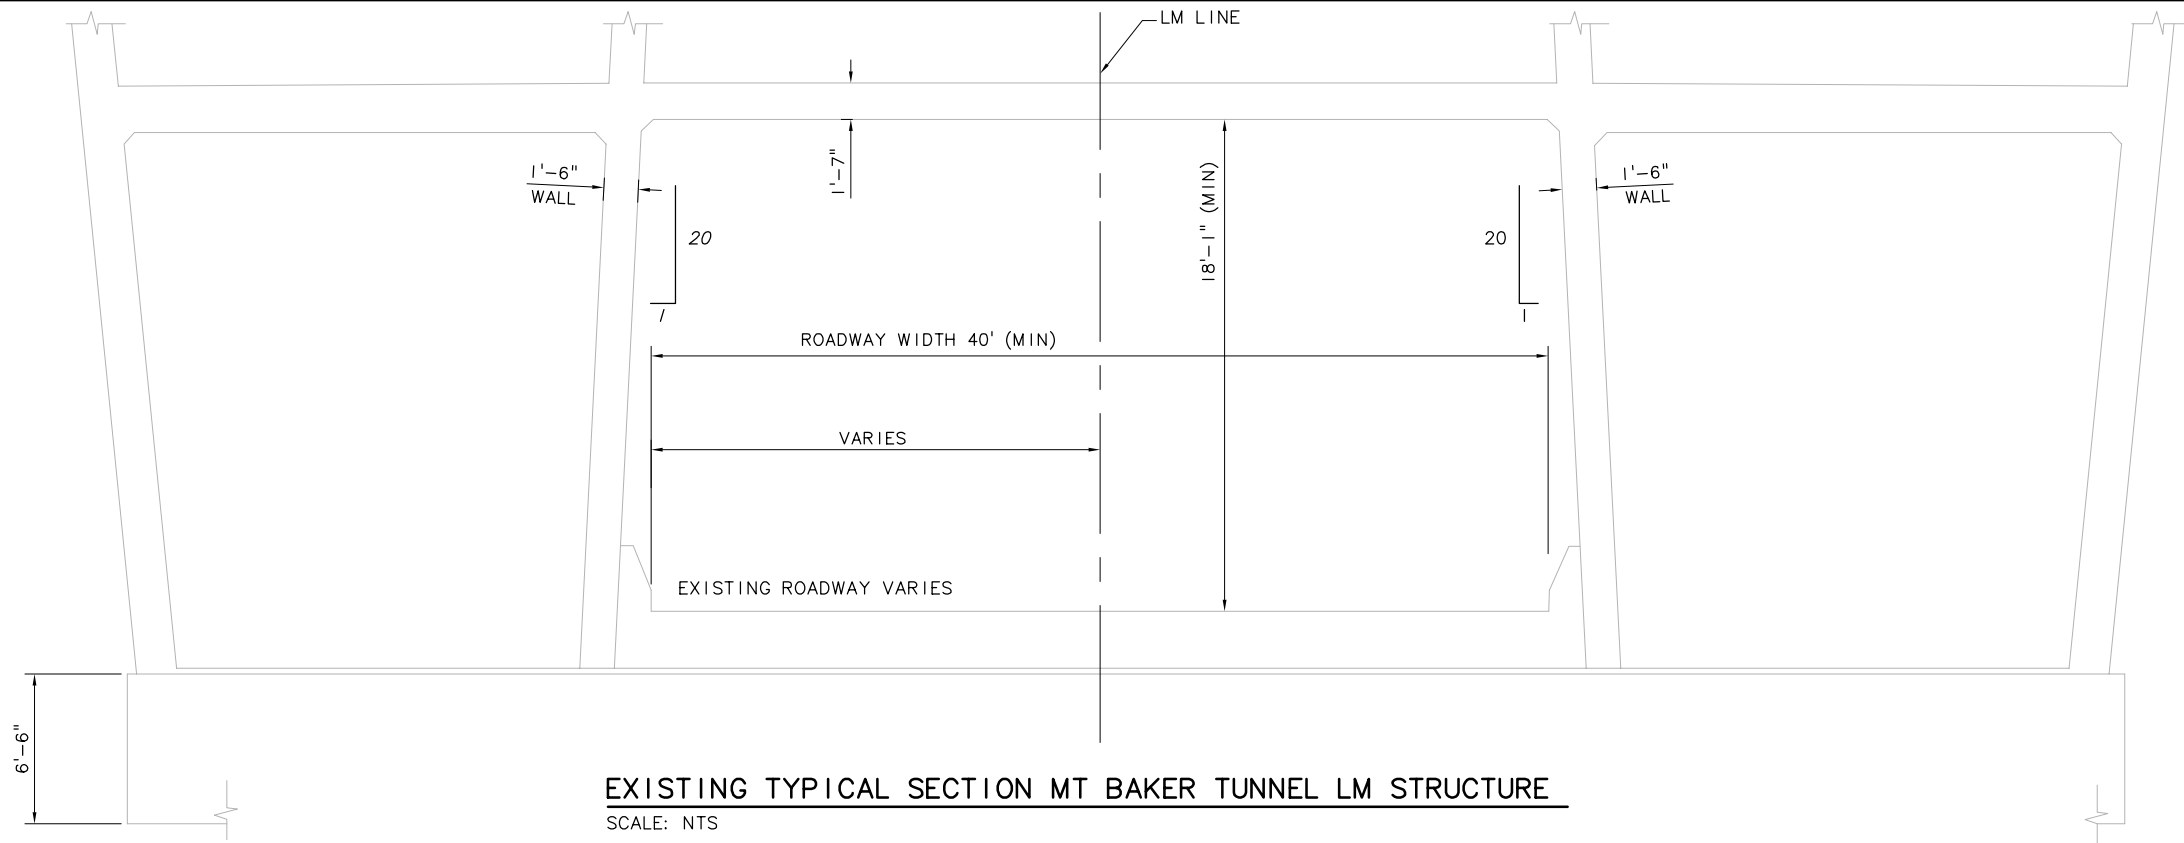

c:\work\ELA\A0_KX03.dwg
10/16/08 08:33 : eackerm OE5396

No.	Date	Dsn.	Chk.	App.	Revisions

Designed By:
Drawn By:
Checked By:
Approved By:

DE IS
CONCEPTUAL

CH2MHILL

IN ASSOCIATION WITH

PARSONS & INCA
ENGINEERS INC.


Submitted:Date:Approved:Date:

Scale: AS SHOWN
Filename: ELA\A0_KX03.dwg
Contract No.: EL_SEG_A
Date:


EAST LINK PROJECT
SEGMENT A
ALTERNATIVE A1
TYPICAL SECTION

Drawing No.: A0_KX03
Sheet No.: G-A19
Rev.:

XREF'S
Resolved
REG-DCON
ZG-2234H
Unresolved
zg-2234seaCH
LTSCALE
1=1

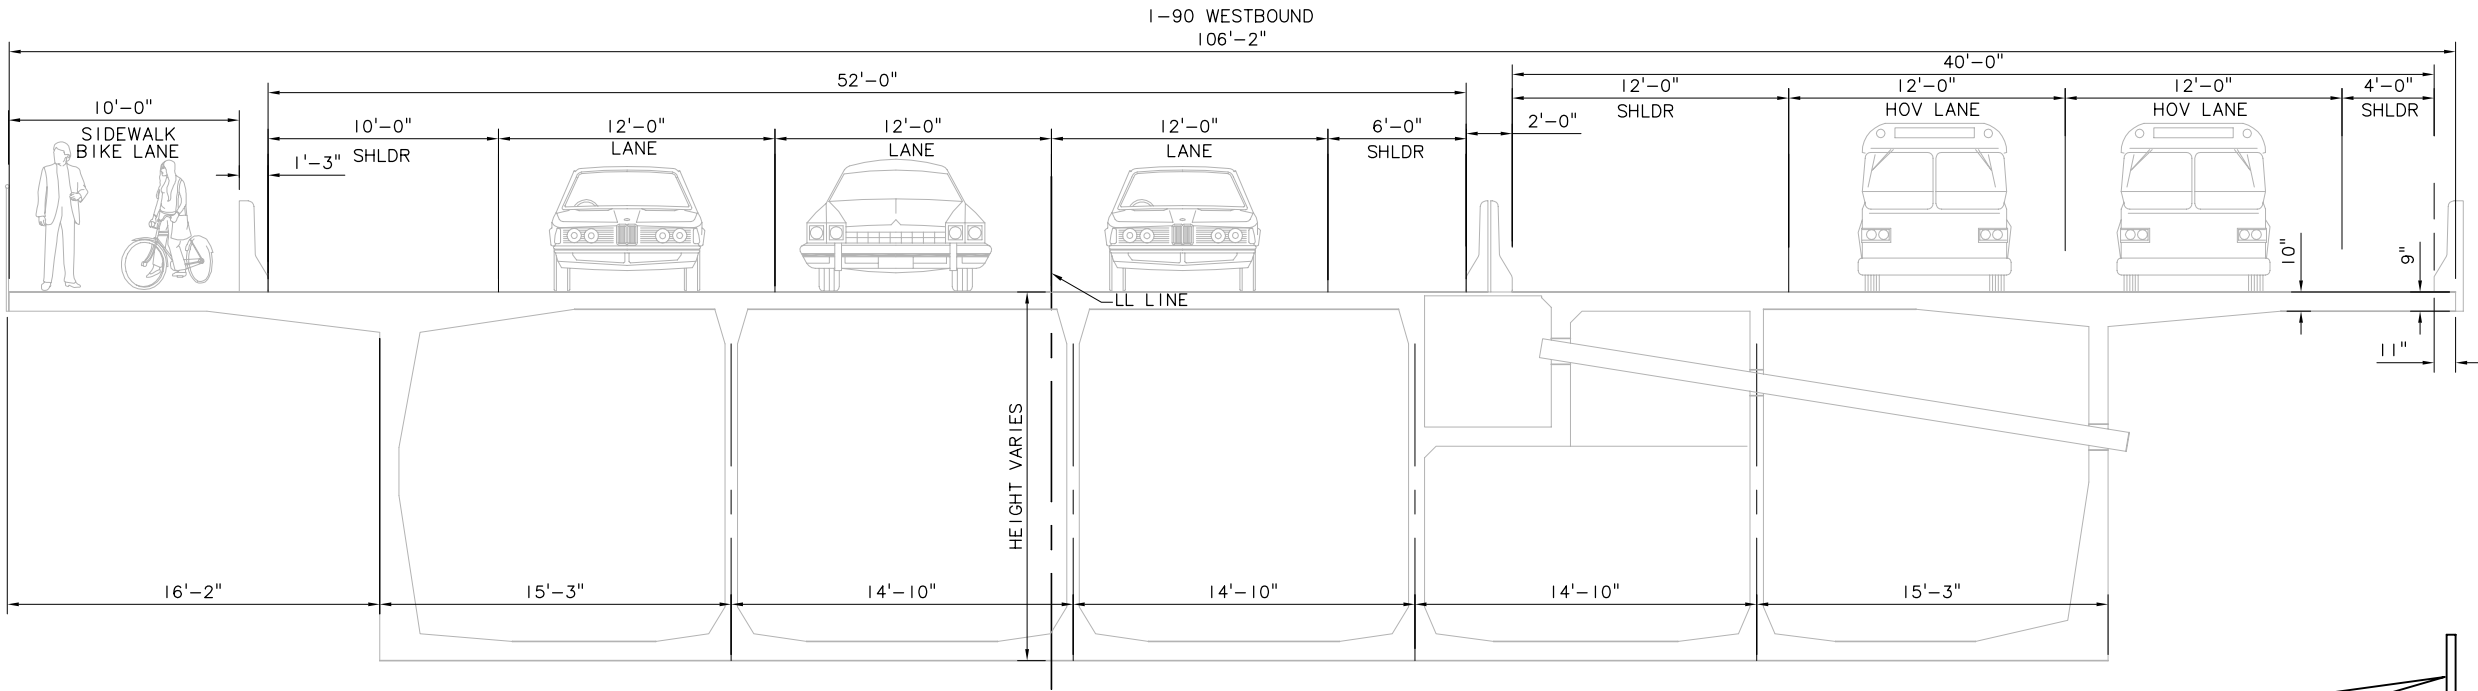

EXISTING TYPICAL SECTION 1-90 HOMER HADLEY FLOATING BRIDGE PONTOON
SCALE: NTS

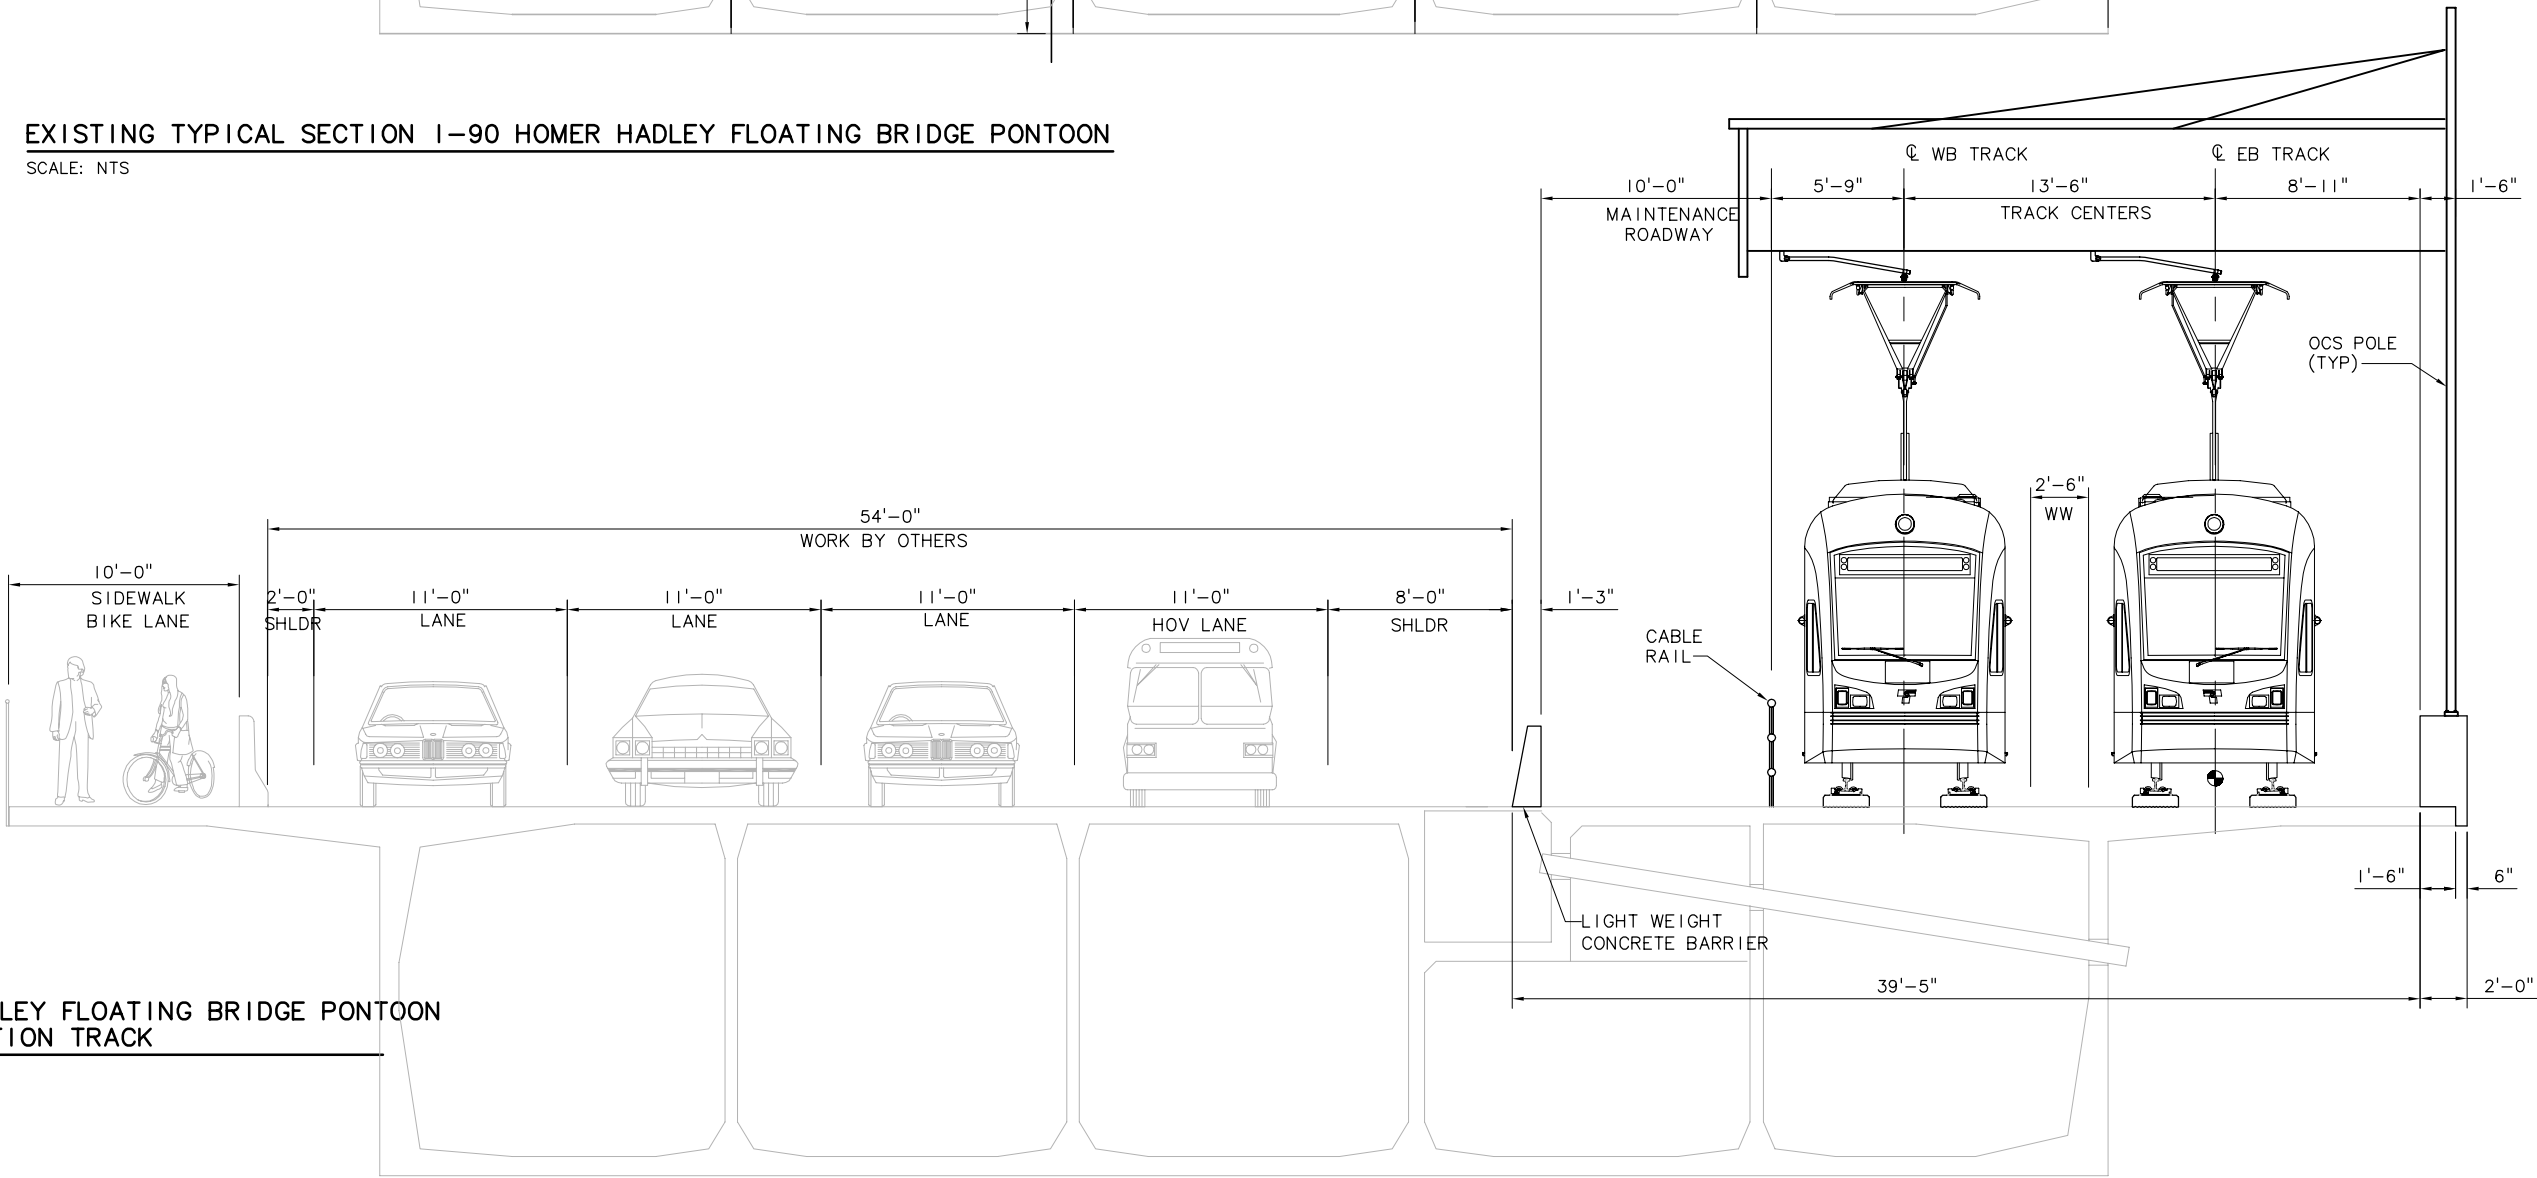

TYPICAL SECTION 1-90 HOMER HADLEY FLOATING BRIDGE PONTOON
LRT DOUBLE TRACK - DIRECT FIXATION TRACK
SCALE: NTS

No.	Date	Dsn.	Chk.	App.	Revisions

Designed By:
Drawn By:
Checked By:
Approved By:

DEIS
CONCEPTUAL

CH2MHILL
IN ASSOCIATION WITH
PARSONS & INCA
ENGINEERS INC.

Submitted:

Date:

Approved:

SOUNDTRANSIT

Date:

Scale:
AS SHOWN
Filename:
ELA1A0_KX04B.dwg
Contract No.:
EL_SEG_A


Date:

EAST LINK PROJECT
SEGMENT A
ALTERNATIVE A1
TYPICAL SECTION



Drawing No.:
A0_KX04B
Sheet No.:
G-A20
Rev.:

c:\work\ELA\A0__KX10.dwg
10/17/08 11:38 : eackerm OF5396

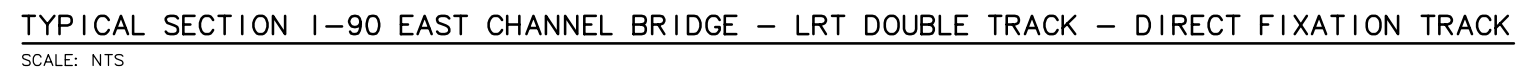

DE IS
CONCEPTUAL

CH2MHILL
IN ASSOCIATION WITH
PARSONS & INCA
ENGINEERS INC.

Submitted:	Date:	Approved:	Date:
------------	-------	-----------	-------



Scale:	AS SHOWN
Filename:	ELAIA0__KX10.dwg
Contract No.:	EL SEG_A

EAST LINK PROJECT SEGMENT A ALTERNATIVE A1 TYPICAL SECTION



Drawing No.:	
A0_-KX10	
Sheet No.:	Rev.:
G-A21	

Drawing No.:	
A0_-CC01	
Sheet No.:	Rev.:
G-A22	

G-A23